


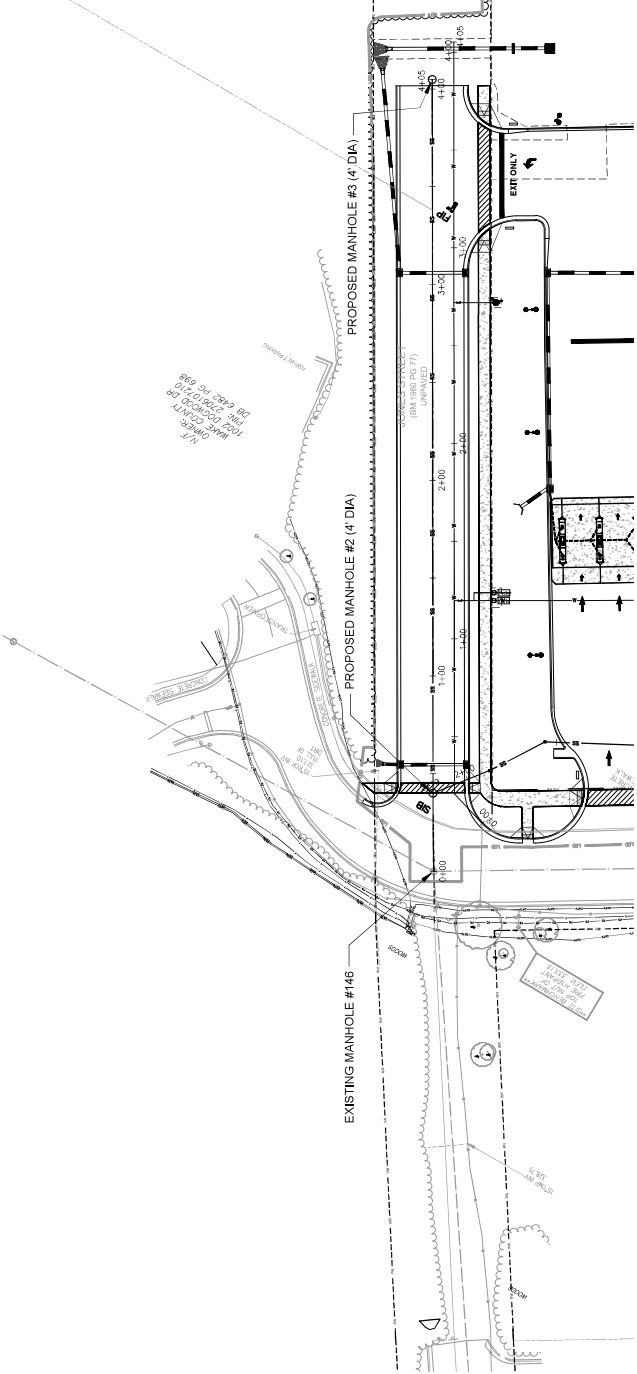

NO.	REVISION	DATE
1	ISSUED FOR PERMITS	08/15/2018
2	REVISED FOR PERMITS	08/15/2018
3	REVISED FOR PERMITS	08/15/2018
4	REVISED FOR PERMITS	08/15/2018
5	REVISED FOR PERMITS	08/15/2018
6	REVISED FOR PERMITS	08/15/2018
7	REVISED FOR PERMITS	08/15/2018
8	REVISED FOR PERMITS	08/15/2018
9	REVISED FOR PERMITS	08/15/2018
10	REVISED FOR PERMITS	08/15/2018



UTILITY SERVICE NOTES

GENERAL CONTRACTOR TO PROVIDE AND INSTALL A 2" WATER SERVICE LINE TO THE CITY OF WAKE COUNTY DEPARTMENT OF PUBLIC UTILITIES (DPU).
 PHONE: (919) 558-6270
 FAX: (919) 558-6270
 WEBSITE: WWW.WAKECOUNTY.GOV
 GENERAL CONTRACTOR TO PROVIDE AND INSTALL A 6" SEWERAGE 40 P.P.C. MAIN TO THE CITY OF WAKE COUNTY DEPARTMENT OF PUBLIC UTILITIES (DPU).
 PHONE: (919) 558-6270
 FAX: (919) 558-6270
 WEBSITE: WWW.WAKECOUNTY.GOV
 GENERAL CONTRACTOR TO PROVIDE AND INSTALL A 6" DIA. DUCT W/ FILL TO THE CITY OF WAKE COUNTY DEPARTMENT OF PUBLIC UTILITIES (DPU).
 PHONE: (919) 558-6270
 FAX: (919) 558-6270
 WEBSITE: WWW.WAKECOUNTY.GOV
 GENERAL CONTRACTOR TO PROVIDE AND INSTALL A 6" DIA. DUCT W/ FILL TO THE CITY OF WAKE COUNTY DEPARTMENT OF PUBLIC UTILITIES (DPU).
 PHONE: (919) 558-6270
 FAX: (919) 558-6270
 WEBSITE: WWW.WAKECOUNTY.GOV


STANDARD NOTES:

- ALL materials to be installed shall be in accordance with City of Raleigh standards, unless a note indicates otherwise.
CONDITION OF APPROVAL

Water Distribution Extension System
 PUBLIC
 The City of Raleigh, NC, Department of Public Utilities, is providing approval for the extension of the Water Distribution System, subject to the following conditions:
 1. The extension shall be in accordance with the City of Raleigh standards.
 2. The extension shall be installed in accordance with the City of Raleigh standards.
Sewer Collection Extension System
 PUBLIC
 The City of Raleigh, NC, Department of Public Utilities, is providing approval for the extension of the Sewer Collection System, subject to the following conditions:
 1. The extension shall be in accordance with the City of Raleigh standards.
 2. The extension shall be installed in accordance with the City of Raleigh standards.
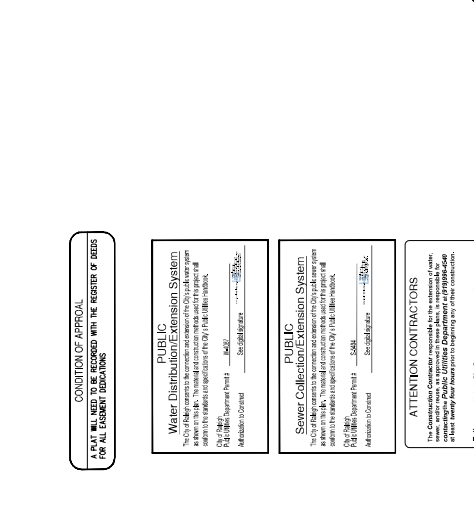

SEWER PROFILE VIEW
 HORIZONTAL SCALE: 1"=30'
 VERTICAL SCALE: 1"=3'

ATTENTION CONTRACTORS

The Contractor shall be responsible for the installation of the sewer line in accordance with the City of Raleigh standards. 



NO.	DESCRIPTION	DATE
1	ISSUED FOR PERMIT	08/15/2024
2	REVISED PER CITY COMMENTS	09/05/2024
3	REVISED PER ENGINEER COMMENTS	09/15/2024
4	REVISED PER UTILITY COMMENTS	10/01/2024
5	REVISED PER CITY COMMENTS	10/15/2024
6	REVISED PER ENGINEER COMMENTS	10/25/2024
7	REVISED PER UTILITY COMMENTS	11/05/2024
8	REVISED PER CITY COMMENTS	11/15/2024
9	REVISED PER ENGINEER COMMENTS	11/25/2024
10	REVISED PER UTILITY COMMENTS	12/05/2024
11	REVISED PER CITY COMMENTS	12/15/2024
12	REVISED PER ENGINEER COMMENTS	12/25/2024
13	REVISED PER UTILITY COMMENTS	01/05/2025
14	REVISED PER CITY COMMENTS	01/15/2025
15	REVISED PER ENGINEER COMMENTS	01/25/2025
16	REVISED PER UTILITY COMMENTS	02/05/2025
17	REVISED PER CITY COMMENTS	02/15/2025
18	REVISED PER ENGINEER COMMENTS	02/25/2025
19	REVISED PER UTILITY COMMENTS	03/05/2025
20	REVISED PER CITY COMMENTS	03/15/2025
21	REVISED PER ENGINEER COMMENTS	03/25/2025
22	REVISED PER UTILITY COMMENTS	04/05/2025
23	REVISED PER CITY COMMENTS	04/15/2025
24	REVISED PER ENGINEER COMMENTS	04/25/2025
25	REVISED PER UTILITY COMMENTS	05/05/2025
26	REVISED PER CITY COMMENTS	05/15/2025
27	REVISED PER ENGINEER COMMENTS	05/25/2025
85	REVISED PER UTILITY COMMENTS	01/05/2027
86	REVISED PER CITY COMMENTS	01/15/2027
87	REVISED PER ENGINEER COMMENTS	01/25/2027
88	REVISED PER UTILITY COMMENTS	02/05/2027
89	REVISED PER CITY COMMENTS	02/15/2027
90	REVISED PER ENGINEER COMMENTS	02/25/2027
91	REVISED PER UTILITY COMMENTS	03/05/2027
92	REVISED PER CITY COMMENTS	03/15/2027
93	REVISED PER ENGINEER COMMENTS	03/25/2027
94	REVISED PER UTILITY COMMENTS	04/05/2027
95	REVISED PER CITY COMMENTS	04/15/2027
96	REVISED PER ENGINEER COMMENTS	04/25/2027
97	REVISED PER UTILITY COMMENTS	05/05/2027
98	REVISED PER CITY COMMENTS	05/15/2027
99	REVISED PER ENGINEER COMMENTS	05/25/2027
100	REVISED PER UTILITY COMMENTS	06/05/2027


END OF PROPOSED 8" DIP WATER MAIN WITH 8" BLOW-OFF ASSEMBLY

PROPOSED (PUBLIC) 8" DIP WATER MAIN

PROPOSED TIE-IN TO 8" DIP WATER MAIN (EXISTING) (PUBLIC)
 42" LF-8" DIP WATER MAIN (EXISTING) (PUBLIC)

UTILITY SERVICE NOTES

1. THESE SERVICES ARE TO BE PROVIDED BY THE CITY OF WAKE COUNTY. THE CONTRACTOR SHALL VERIFY THE LOCATION AND DEPTH OF ALL UTILITIES PRIOR TO CONSTRUCTION. THE CONTRACTOR SHALL BE RESPONSIBLE FOR OBTAINING ALL NECESSARY PERMITS AND COORDINATING WITH ALL UTILITIES. THE CONTRACTOR SHALL BE RESPONSIBLE FOR PROTECTING ALL UTILITIES AND SHALL BE RESPONSIBLE FOR REPAIRING ANY UTILITIES DAMAGED DURING CONSTRUCTION. THE CONTRACTOR SHALL BE RESPONSIBLE FOR OBTAINING ALL NECESSARY PERMITS AND COORDINATING WITH ALL UTILITIES. THE CONTRACTOR SHALL BE RESPONSIBLE FOR PROTECTING ALL UTILITIES AND SHALL BE RESPONSIBLE FOR REPAIRING ANY UTILITIES DAMAGED DURING CONSTRUCTION.

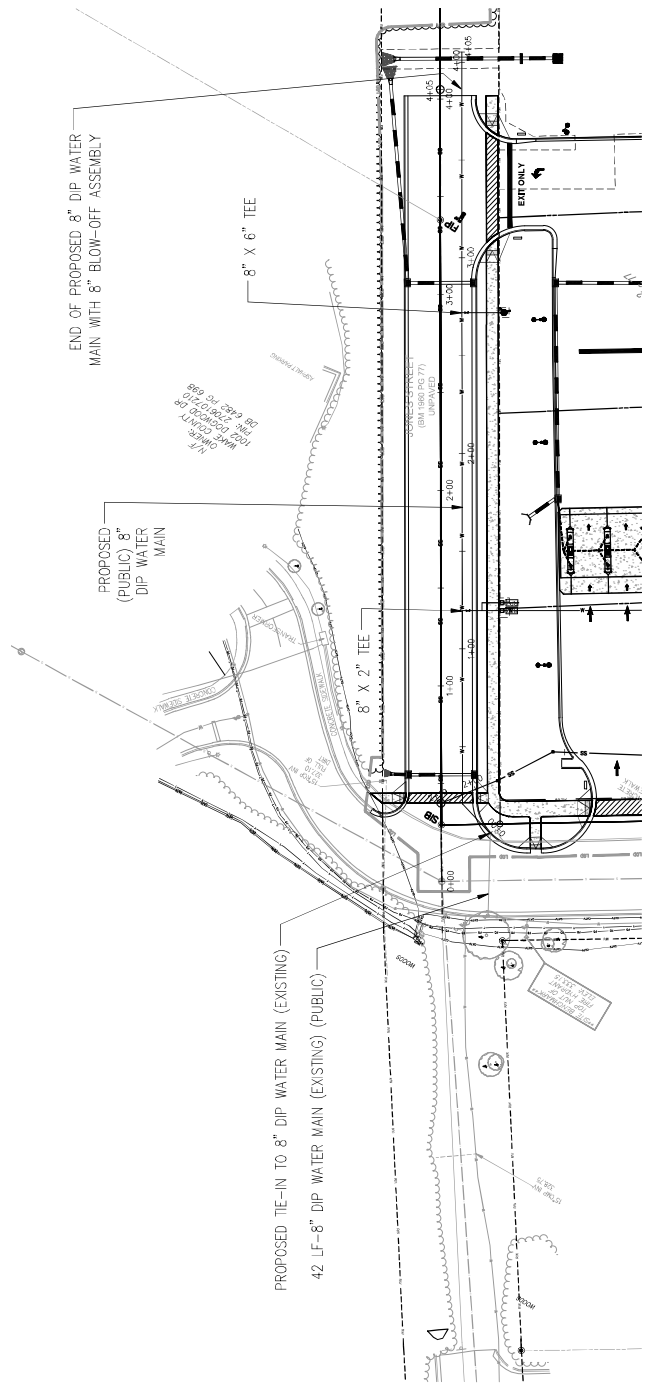

STANDARD UTILITIES

1. ALL UTILITIES SHALL BE LOCATED AND DEPTHS SHALL BE VERIFIED BY THE CONTRACTOR PRIOR TO CONSTRUCTION. THE CONTRACTOR SHALL BE RESPONSIBLE FOR OBTAINING ALL NECESSARY PERMITS AND COORDINATING WITH ALL UTILITIES. THE CONTRACTOR SHALL BE RESPONSIBLE FOR PROTECTING ALL UTILITIES AND SHALL BE RESPONSIBLE FOR REPAIRING ANY UTILITIES DAMAGED DURING CONSTRUCTION.

CONDITION OF APPROVAL

A PLAN WILL NEED TO BE RECORDED WITH THE REGISTER OF DEEDS FOR ALL EXISTING DIMENSIONS

PUBLIC Water Distribution (Extension) System


This City Engineer certifies that the proposed extension of the public water distribution system meets the requirements of the City of Wake County Engineering Department. The proposed extension is shown on the attached plan and profile. 

PUBLIC Sewer Collection (Extension) System

This City Engineer certifies that the proposed extension of the public sewer collection system meets the requirements of the City of Wake County Engineering Department. The proposed extension is shown on the attached plan and profile. 

ATTENTION CONTRACTORS

The Contractor shall be responsible for the accuracy of the proposed extension. 

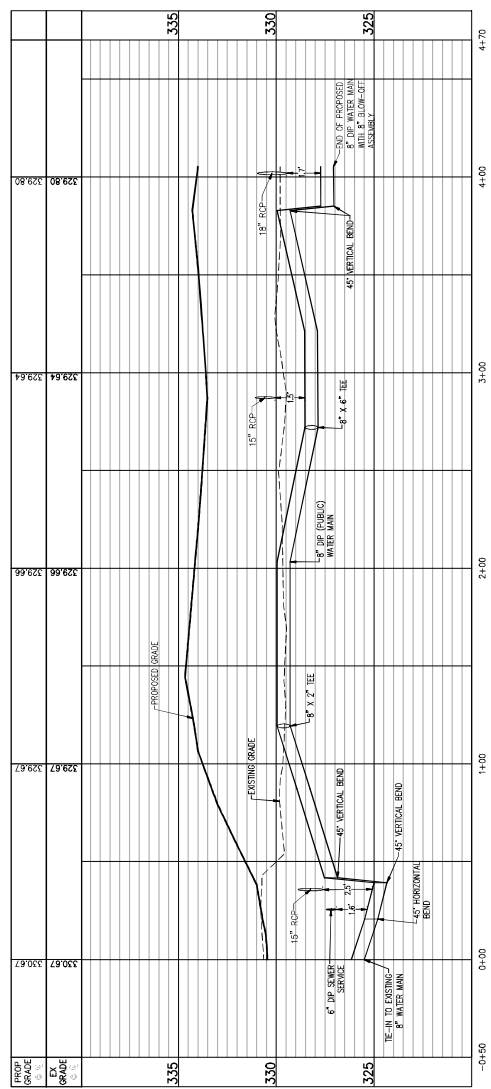















WATER MAIN PROFILE VIEW
 HORIZONTAL SCALE: 1"=30'
 VERTICAL SCALE: 1"=3'

811
 Call before you dig.
 STOP
 CALL BEFORE YOU DIG
 811

GRAPHIC SCALE
 0 10 20 30 40 50
 (IN FEET)
 0 10 20 30 40 50
 (IN FEET)

NO.	DESCRIPTION	DATE
1	DESIGN	04/20/2018
2	REVISED	05/01/2018
3	REVISED	05/01/2018
WAKE COUNTY PERMITS
 1800 UNIVERSITY BLVD
 RALEIGH, NC 27601
 PHONE: (919) 970-2200
 FAX: (919) 970-2201
 WWW.WAKECOUNTYPERMITS.COM

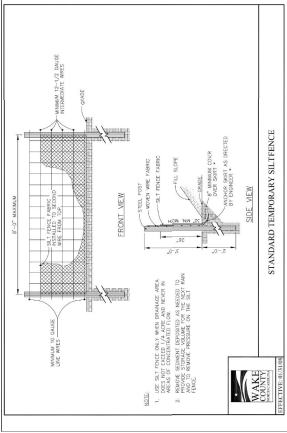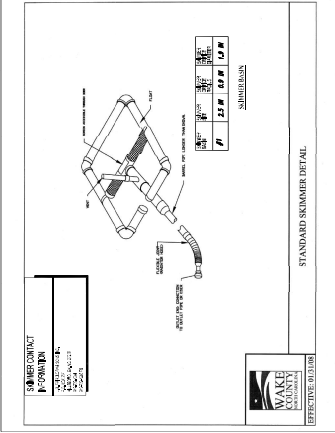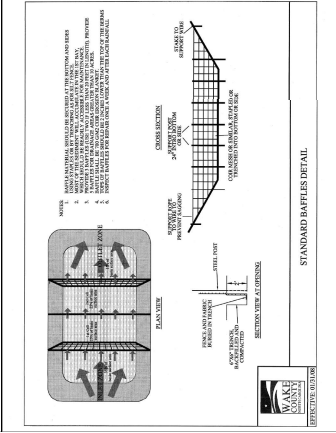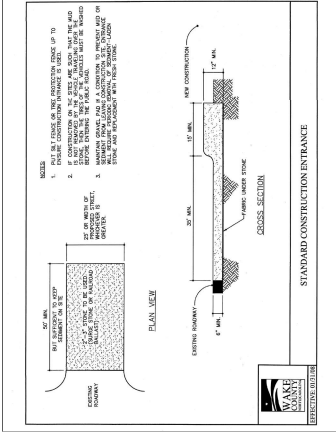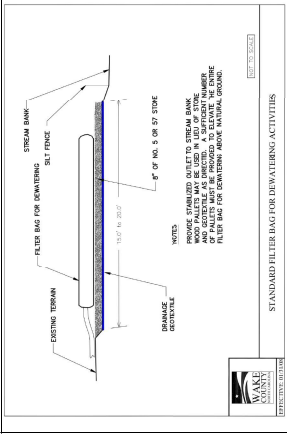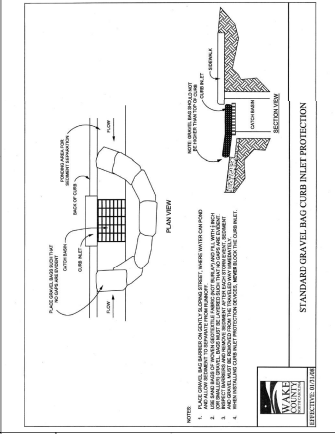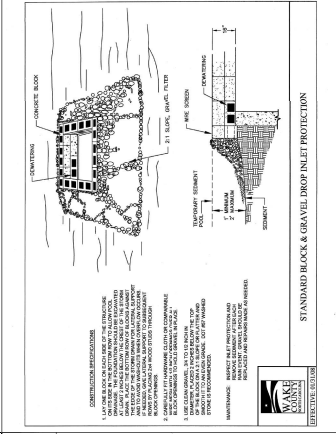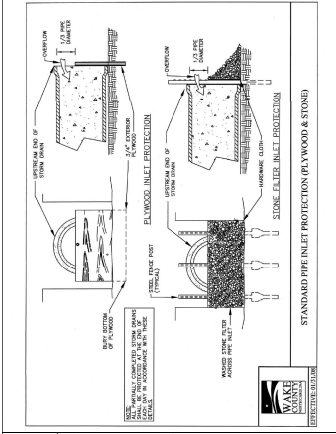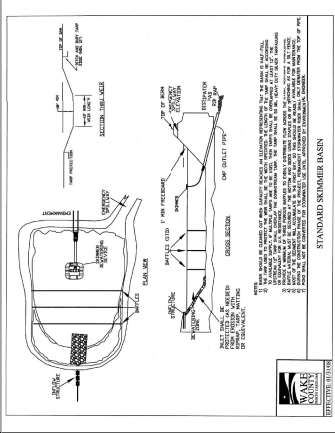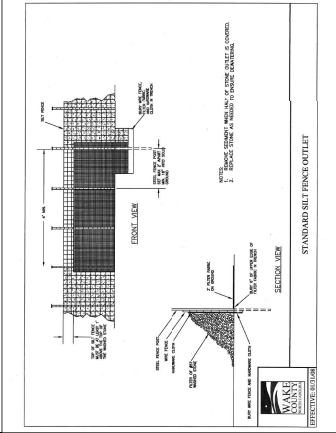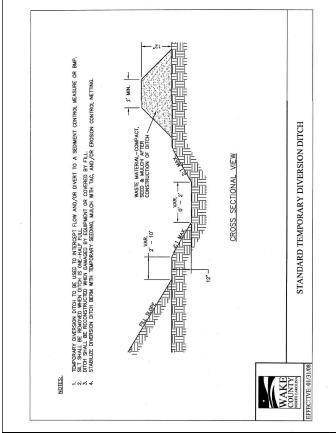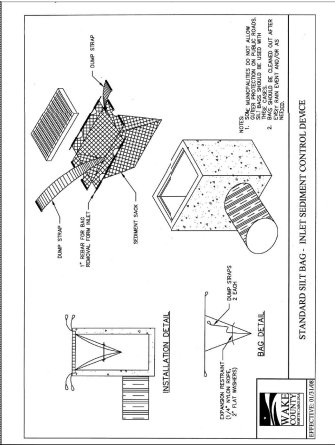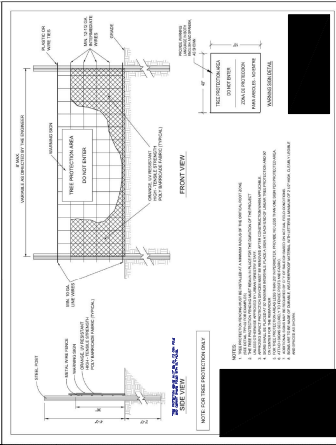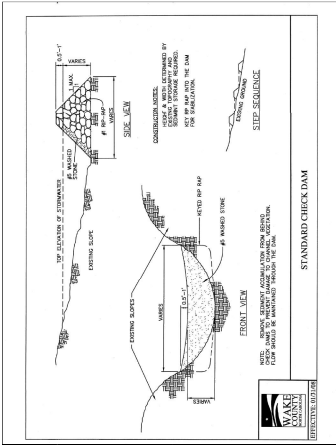



NO.	DATE	DESCRIPTION
1	08/24/2011	PRELIMINARY DESIGN
2	09/01/2011	REVISED DESIGN
3	09/01/2011	REVISED DESIGN
Grading Specifications

1. Slope of finished grade shall be a minimum of 1% in all directions to prevent ponding. A minimum of 2% slope shall be provided for all paved areas.

2. All finished grades shall be a minimum of 1% in all directions to prevent ponding.

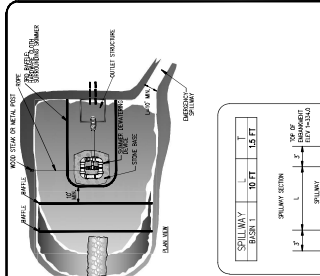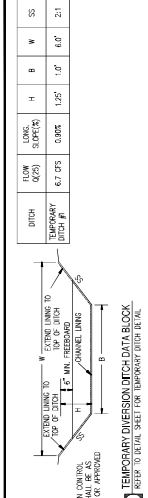



Skimmer Basin #1

DESCRIPTION	QUANTITY	UNIT	PRICE	TOTAL
SURFACE AREA REQUIRED	5,792	SF		
VOLUME REQUIRED	5,940	SF		
STORAGE REQUIRED	10,740	CF		
STORAGE ELEVATION	188	X 4.1		
EMPTY-SKIMMER LENGTH	188	X 4.1		
EMPTY-SKIMMER WIDTH	172	X 2.5		
SKIMMER ORIFICE DIAMETER	1.9	IN		
SKIMMER ORIFICE RADIUS	0.9	IN		
SKIMMER ORIFICE AREA	2.1	SQ. IN		
SKIMMER ORIFICE PERIMETER	3.1	IN		





CONSTRUCTION SPECIFICATIONS:

1. THE SKIMMER SHALL BE CONSTRUCTED OF 12" DIA. GALVANIZED STEEL WITH 1/2" THICKNESS.
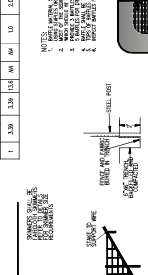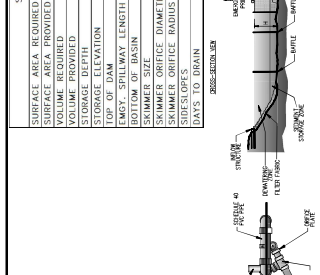






CONSTRUCTION SPECIFICATIONS:

1. THE SKIMMER SHALL BE CONSTRUCTED OF 12" DIA. GALVANIZED STEEL WITH 1/2" THICKNESS.
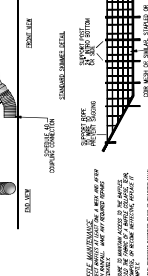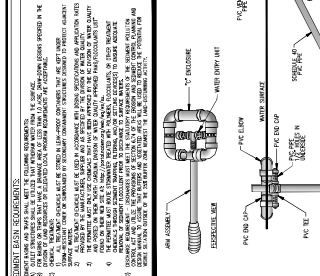

CONSTRUCTION SPECIFICATIONS:

1. THE SKIMMER SHALL BE CONSTRUCTED OF 12" DIA. GALVANIZED STEEL WITH 1/2" THICKNESS.
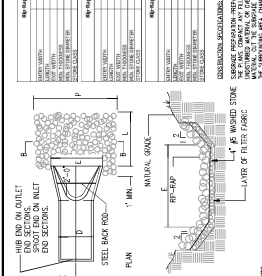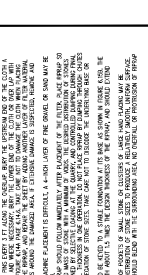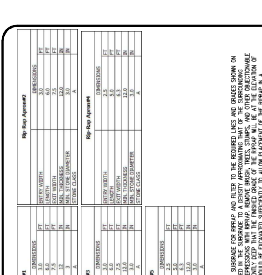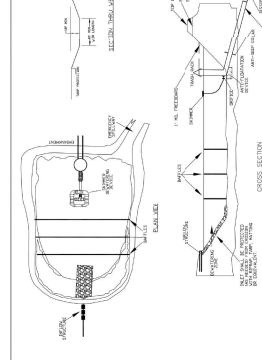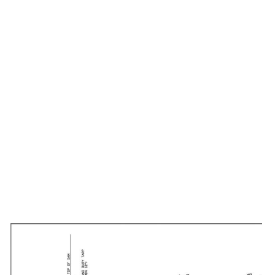



Crosland Southeast
 7-Eleven Store #42378
 WAKE COUNTY
 Zoning: NC



NO.	REVISION	DATE	BY	CHKD.
1	ISSUED FOR PERMIT	08/14/2018
2
3
4
5
6
7
8
9
10

PROJECT TITLE:
 CONSTRUCTION
 DETAILS

DATE: 08/14/2018
 DRAWING NO.: C6.2

ON-SITE ASPHALT PAVEMENT INSTALLATION

ASPHALT SEALING

1. SURFACE CLEANING:
 THE SURFACE TO BE SEALED SHALL BE FREE FROM DIRT, OIL, GREASE, AND OTHER CONTAMINANTS. THE SURFACE SHALL BE CLEANED BY THE PAVER WITH A HIGH PRESSURE WATER WASH. THE SURFACE SHALL BE DRY AND FREE FROM MOISTURE BEFORE SEALING IS APPLIED.
2. SEALING:
 THE SEAL COATING MATERIAL SHALL BE APPLIED TO A PREPARED CON- TACT SURFACE. THE SEALING SHALL BE APPLIED TO A SURFACE THAT IS FREE FROM MOISTURE, OIL, GREASE, AND OTHER CONTAMINANTS. 

LIGHT DUTY PAVEMENT




APPLY ASPHALT SURFACE COURSE (SAC) TO THE ENTIRE SURFACE TO BE PAVED. THE ASPHALT SHALL BE APPLIED TO A SURFACE THAT IS FREE FROM MOISTURE, OIL, GREASE, AND OTHER CONTAMINANTS. 

MEDIUM DUTY PAVEMENT








APPLY ASPHALT SURFACE COURSE (SAC) TO THE ENTIRE SURFACE TO BE PAVED. THE ASPHALT SHALL BE APPLIED TO A SURFACE THAT IS FREE FROM MOISTURE, OIL, GREASE, AND OTHER CONTAMINANTS. 

HEAVY DUTY PAVEMENT





APPLY ASPHALT SURFACE COURSE (SAC) TO THE ENTIRE SURFACE TO BE PAVED. THE ASPHALT SHALL BE APPLIED TO A SURFACE THAT IS FREE FROM MOISTURE, OIL, GREASE, AND OTHER CONTAMINANTS. 

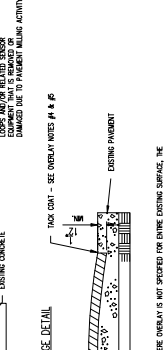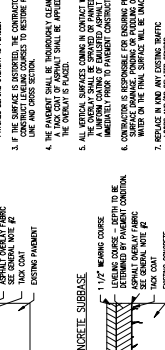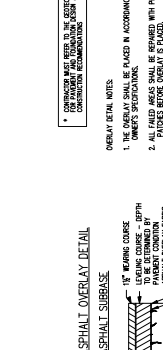








CONCRETE PAVEMENT INSTALLATION

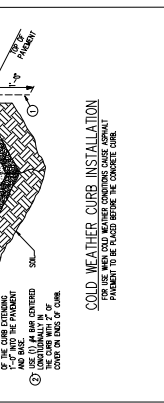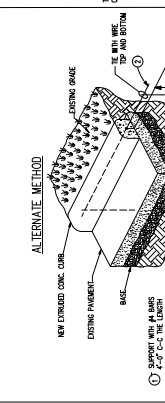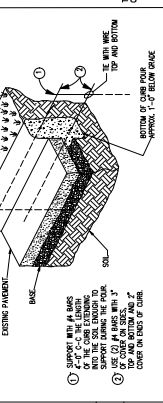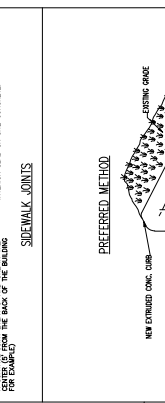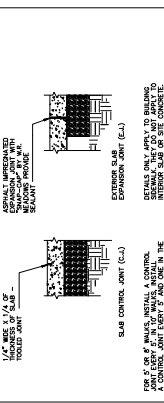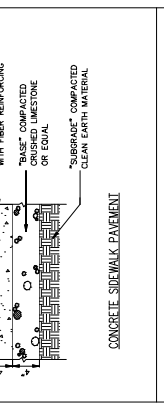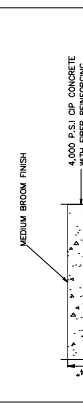


CONCRETE PAVEMENT JOINT DETAILS

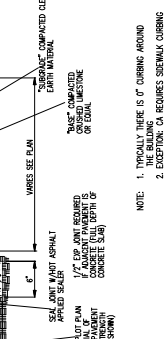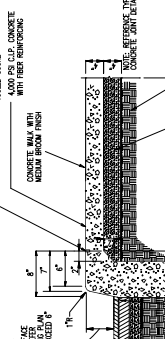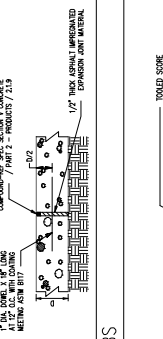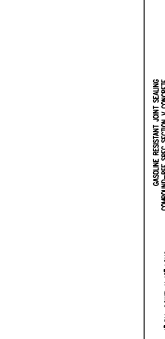

CONCRETE CURBS

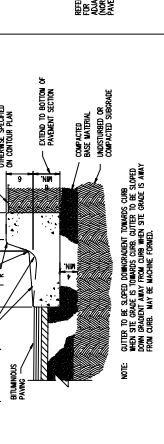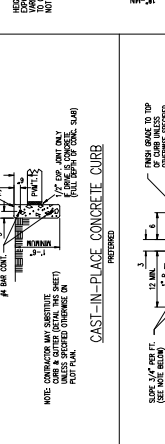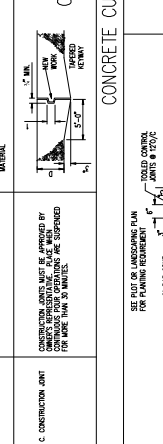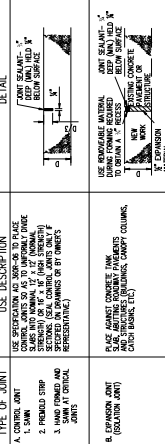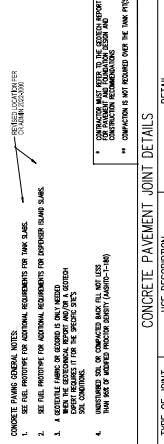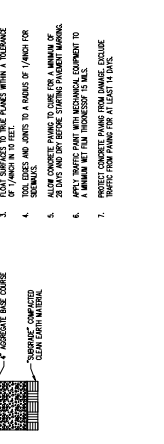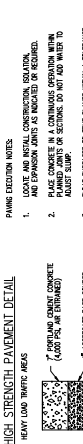

CONCRETE CURB & GUTTER

 

AREA YARD SIGN DETAILS




R7-1
TYPICAL NO PARKING SIGN DETAIL
N.T.S.

REVISIONS


1. CONTRACTOR SHALL REMOVE CONCRETE FROM FAILED AREA TO SMOOTHING OF FULL DEPTH THE ORIGINAL PATCH SHALL BE A MINIMUM OF 3" WIDE AND RECTANGULAR IN SHAPE. IT SHALL EXTEND TO THE NEXT JOINT IF WITHIN 3".
 2. ANY JOINTS WHICH ARE REPAIRED SHALL BE REPAIRED IN THE SAME MANNER AS THE ORIGINAL JOINTS.
 3. REPAIRS PER LOCAL, STATE, AND FEDERAL REGULATIONS.
 4. SET NORMAL STRENGTH PAVEMENT, HIGH STRENGTH PAVEMENT DETAILS FOR FULL DEPTH REPAIRS.
- ASPHALT PAVEMENT MAINTENANCE NOTES:
1. CONTRACTOR SHALL REMOVE ASPHALT FROM FAILED AREA TO SMOOTHING OF FULL DEPTH THE ORIGINAL PATCH SHALL BE A MINIMUM OF 3" WIDE AND RECTANGULAR IN SHAPE. IT SHALL EXTEND TO THE NEXT JOINT IF WITHIN 3".
 2. ANY JOINTS WHICH ARE REPAIRED SHALL BE REPAIRED IN THE SAME MANNER AS THE ORIGINAL JOINTS.
 3. REPAIRS PER LOCAL, STATE, AND FEDERAL REGULATIONS.
 4. SET NORMAL STRENGTH PAVEMENT, HIGH STRENGTH PAVEMENT DETAILS FOR FULL DEPTH REPAIRS.

STORE FRONT GUARDS

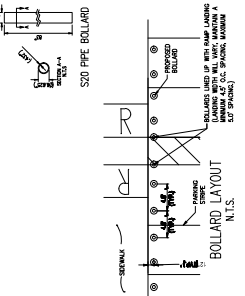

DEEP MOUNT S20 BOLLARD IN CONCRETE PAVING
N.T.S.


TYPICAL BIKE RACK DETAIL

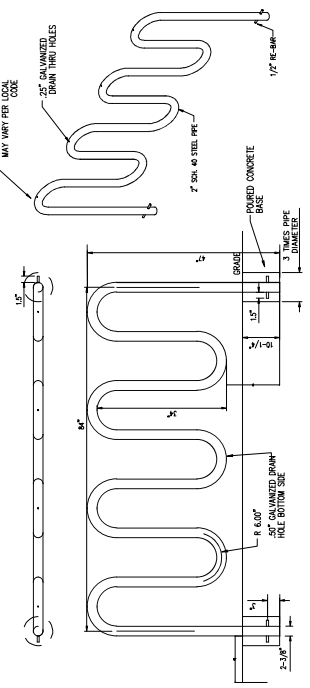

NO.	REVISION DESCRIPTION	DATE
1	ISSUED FOR PERMITS	08/15/2019
2	REVISED TO REFLECT PERMITS	08/15/2019
3	REVISED TO REFLECT PERMITS	08/15/2019
DATE OF PROJECT: 08/15/2019
PROJECT NO.: 190801001
PROJECT NAME: 7-ELEVEN STORE #42378
PROJECT LOCATION: 7-ELEVEN STORE #42378
PROJECT ADDRESS: 7-ELEVEN STORE #42378
PROJECT CITY: ZELMA, NC
PROJECT STATE: NC
PROJECT ZIP: 27582
PROJECT CONTACT: BOB BOWMAN
PROJECT PHONE: (919) 555-6270
PROJECT FAX: (919) 555-6270
PROJECT EMAIL: BOB@BOWMANENGINEERING.COM

CONSTRUCTION DETAILS

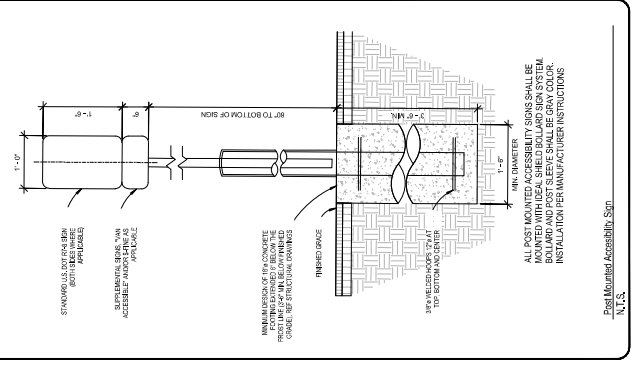


Post Mounted Accessibility Sign
N.T.S.


CONCRETE & ASPHALT PAVEMENT MAINTENANCE

SPALLING DETAIL

1. SPALLING ALONG JOINTS SHALL BE TREATED WITH REPAIR SIMILAR TO THE ORIGINAL JOINT.
2. SPALLS SHALL BE REPAIRED IN AN AREA NO LESS THAN ONE FOOT BY ONE FOOT.
3. THE CONCRETE SHALL BE REPAIRED PER THE FULL DEPTH PATCH DETAIL.
4. THE JOINT SHALL BE REPAIRED PER THE JOINT DETAIL TO MATCH THE ORIGINAL JOINT.
5. GEOTEXTILE FABRIC NEEDS TO BE DETERMINED BY OWNER'S REPRESENTATIVE!
6. GEOTEXTILE FABRIC NEEDS TO BE REINFORCED WITH WELDED WIRE FABRIC.

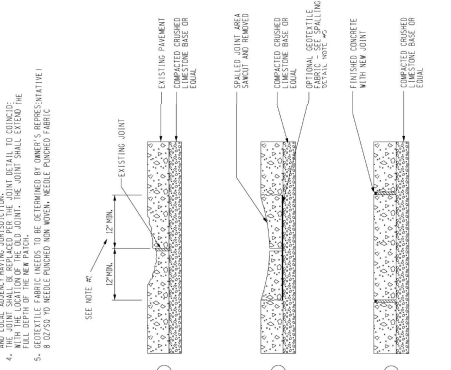

AREA LIGHT POLE FOUNDATION DETAIL

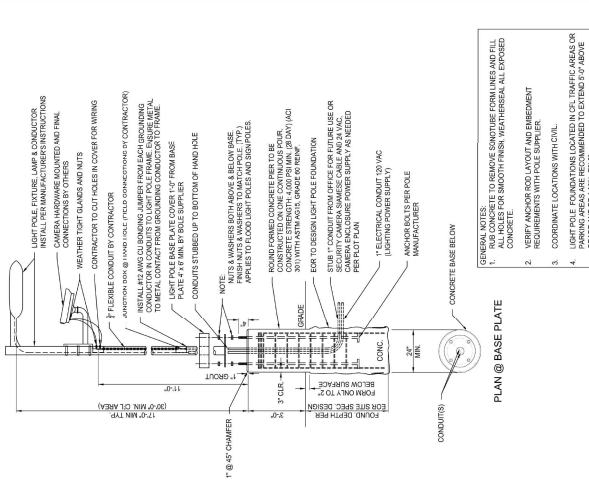

PLAN @ BASE PLATE
CONCRETE BASE BELOW

- GENERAL NOTES:
1. ALL NOTES FOR THIS DRAWING APPLY TO THIS DRAWING AND ALL SUPPLEMENTARY SHEETS.
 2. VERIFY ANCHOR RODS AND EMBEDMENT REQUIREMENTS WITH POLE SUPPLIER.
 3. COORDINATE LOCATIONS WITH CIVIL.
 4. LIGHT POLE FOUNDATIONS LOCATED IN TRAFFIC AREAS OR OTHER AREAS SHALL BE REINFORCED WITH WELDED WIRE FABRIC.



NO.	REVISION	DATE	BY	APP. BY
1	ISSUED FOR PERMIT	08/20/2018	WLB	WLB
2	REVISED TO ADD NOTES	08/20/2018	WLB	WLB
3	REVISED TO ADD NOTES	08/20/2018	WLB	WLB
PROJECT NO.: 18000
 PROJECT NAME: 7-ELEVEN STORE #42378
 ADDRESS: 1000 BARNETT DR, SUITE 100, RALEIGH, NC 27609
 DATE: 08/20/2018

DESIGNED BY: WLB
 CHECKED BY: WLB
 APPROVED BY: WLB

CONSTRUCTION DETAILS
 SHEET NO.: C6.4

DRAINAGE & UTILITY DETAILS & SPECIFICATIONS









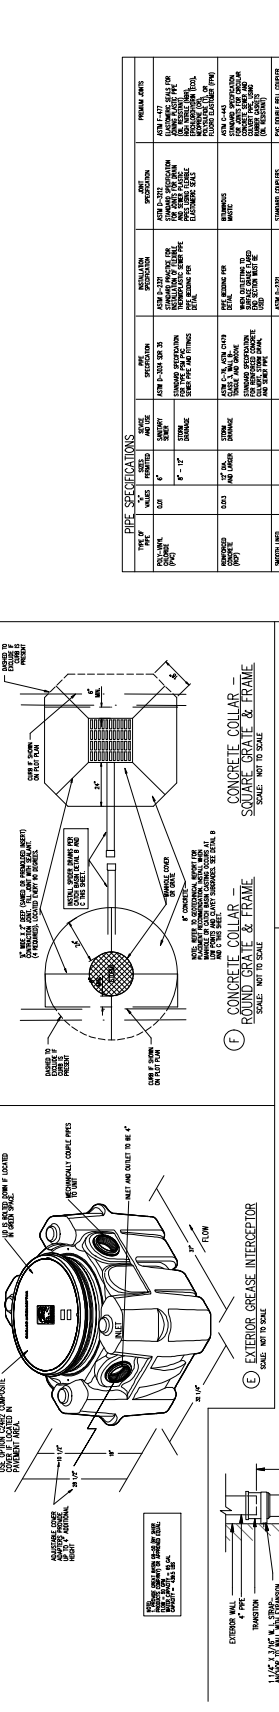
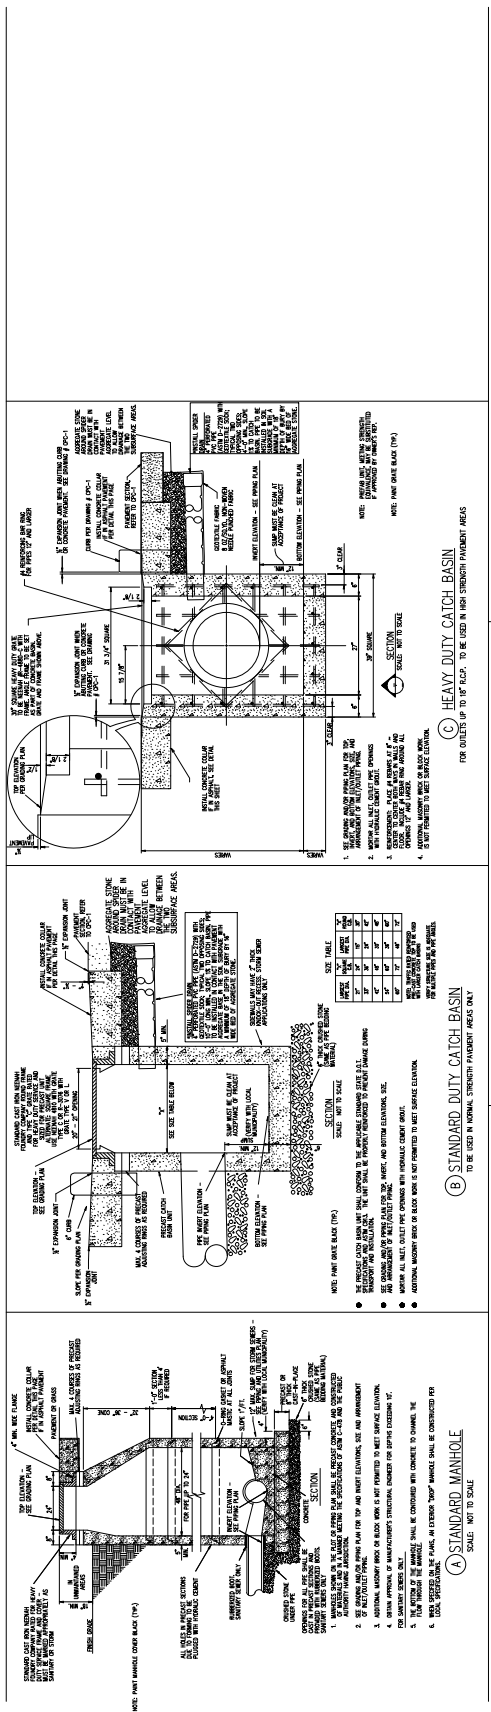


PIPE SPECIFICATIONS

ITEM NO.	DESCRIPTION	QUANTITY	UNIT	REMARKS
1	4" DIA. 12' LONG	1	LINEAL FOOT	FOR DOWNSPOUT BOOT
2	4" DIA. 12' LONG	1	LINEAL FOOT	FOR DOWNSPOUT BOOT
DATE: 07/20/19	PROJECT: 19-002
REVISION:	DESCRIPTION:
1	ISSUED FOR PERMITS
2	REVISED TO ADD SIGNAGE
3	REVISED TO ADD SIGNAGE
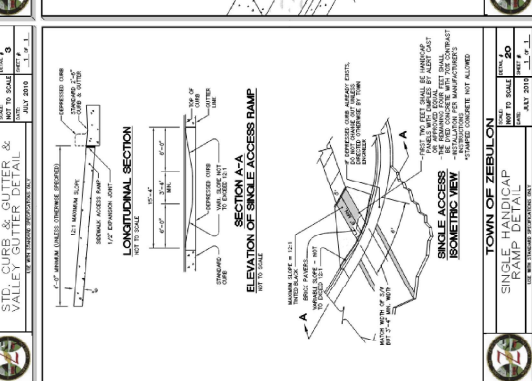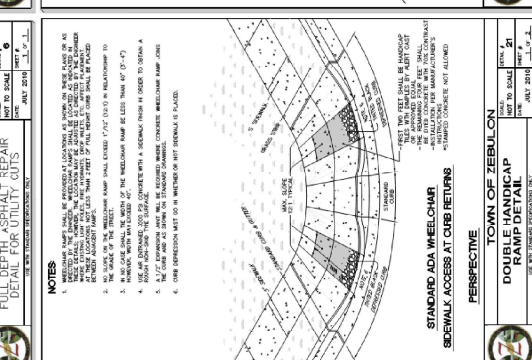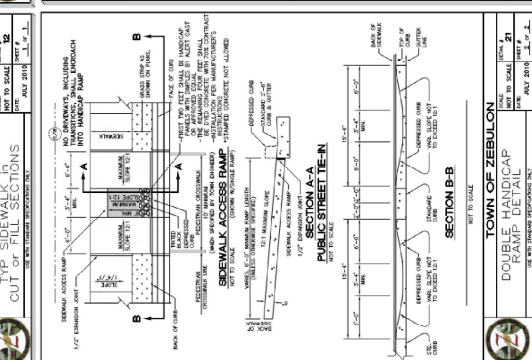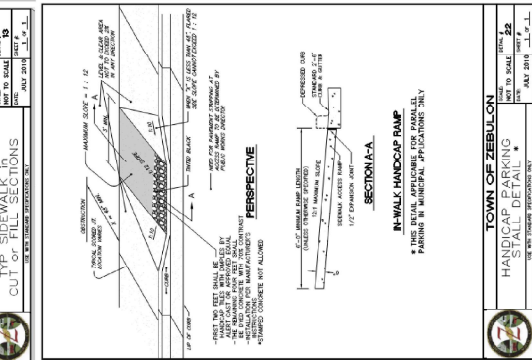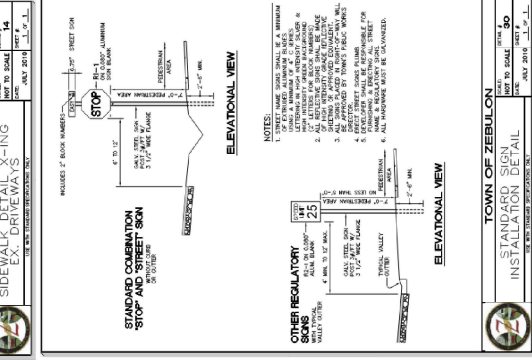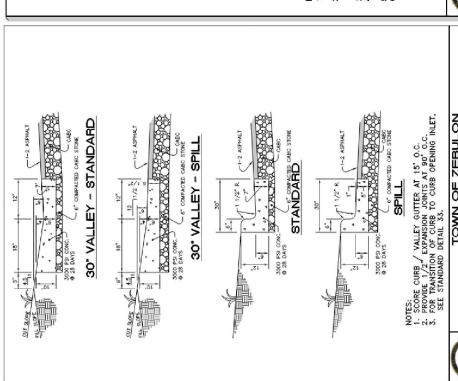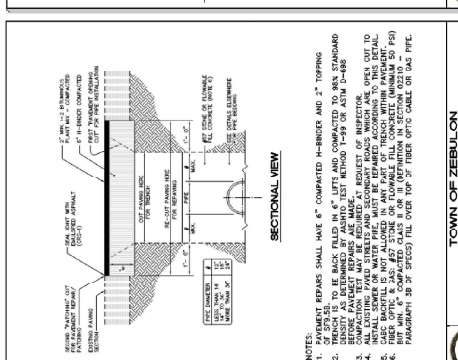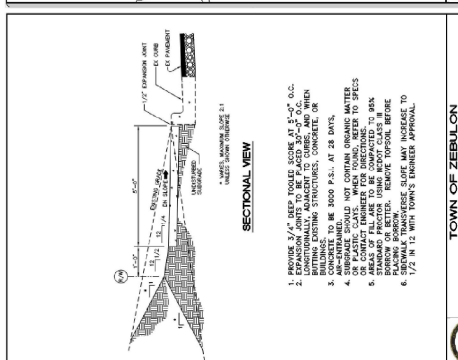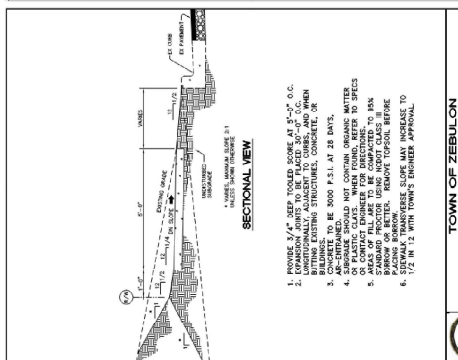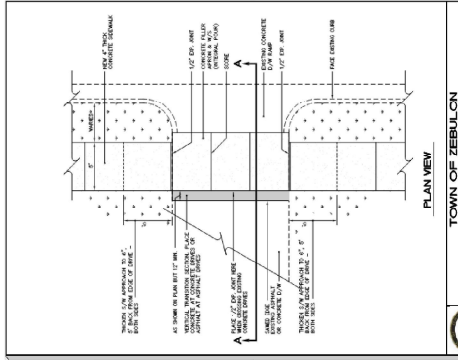



Crosland Southeast
Zelidon, NC
Wake County
7-Eleven Store #42378




NO.	DATE	DESCRIPTION
1	11/14/08	FINAL SET
2	02/01/09	REVISED PER COMMENTS
3	06/25/09	REVISED PER COMMENTS
4	06/25/09	REVISED PER COMMENTS
TOWN OF ZEBULON
PROJECT NO.
DRAWING NO.
DATE
PROJECT NAME
OWNER
DESIGNED BY
CHECKED BY
DATE
SCALE

OFFSITE
CONSTRUCTION
DETAILS


SHEET NO. C6.7

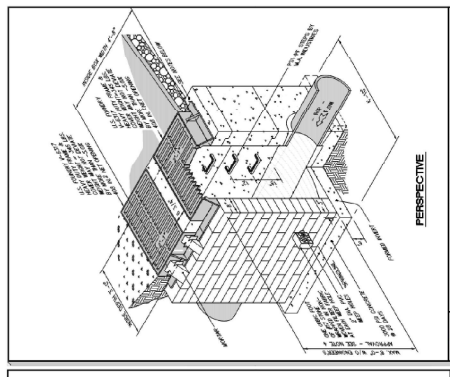


TOWN OF ZEBULON
STD. MULTIPLE 2' x 3' CATCH BASIN DETAIL
SHEET NO. C6.7
DATE: JULY 2010

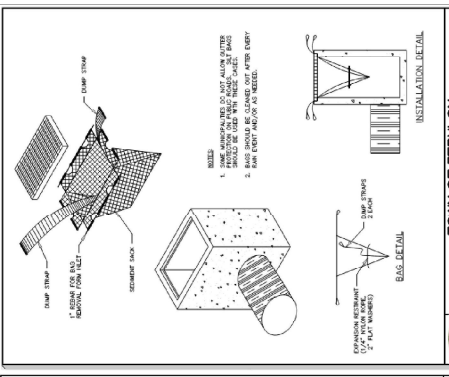


TOWN OF ZEBULON
CATCH BASIN CONSTRUCTION DETAIL
SHEET NO. C6.7
DATE: JULY 2010

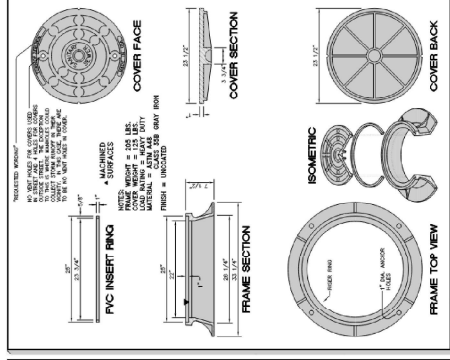


TOWN OF ZEBULON
STANDARD MANHOLE & RINGS
US FORESTRY 700 KL
SHEET NO. C6.7
DATE: JULY 2010

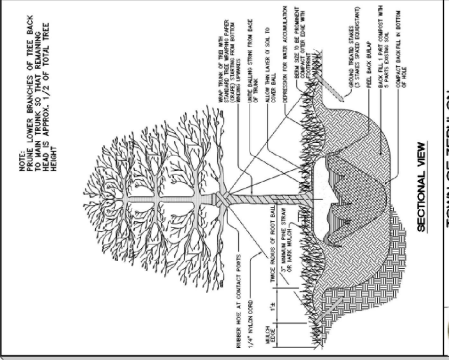


TOWN OF ZEBULON
TYPICAL TREE PLANTING DETAIL
SHEET NO. C6.7
DATE: JULY 2010

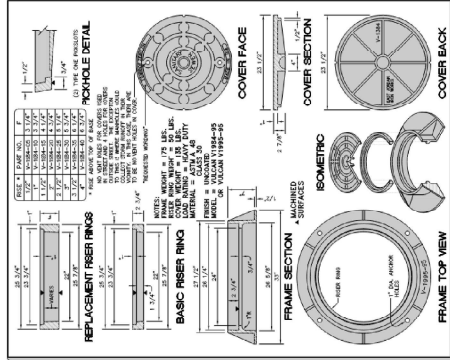


TOWN OF ZEBULON
REPLACEMENT RISER RING
BASIC RISER RING
SHEET NO. C6.7
DATE: JULY 2010

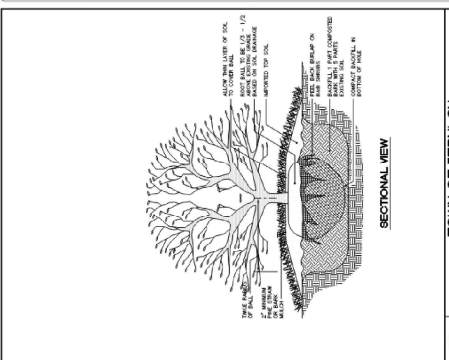


TOWN OF ZEBULON
TREE PLANTING DETAIL
SHEET NO. C6.7
DATE: JULY 2010

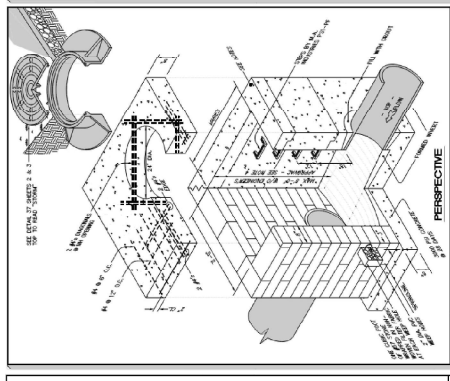


TOWN OF ZEBULON
STD. M.H. - LB. VARIABLE LENGTH
SHEET NO. C6.7
DATE: JULY 2010

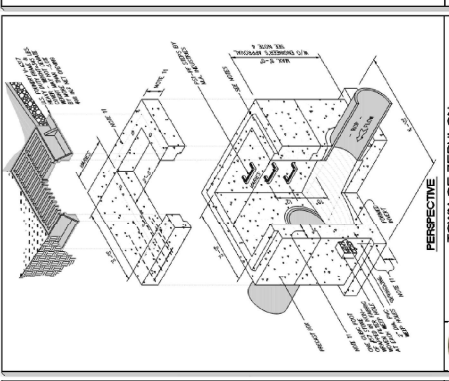

TOWN OF ZEBULON
STD. V. L. PRECAST BOX WITH DESIGN AID DETAIL
SHEET NO. C6.7
DATE: JULY 2010

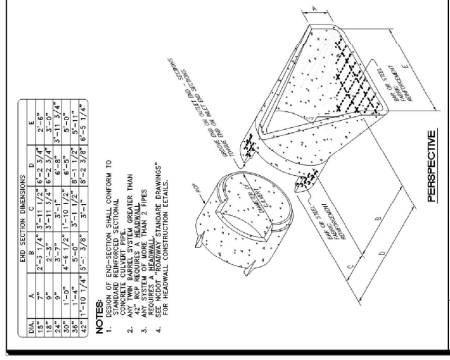

TOWN OF ZEBULON
STD. FLARED END SECTIONS WITH DESIGN AID DETAIL
SHEET NO. C6.7
DATE: JULY 2010

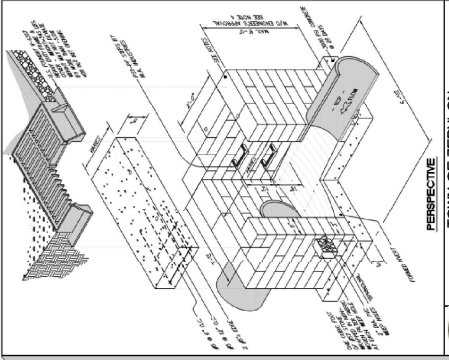


TOWN OF ZEBULON
STD. V. L. PRECAST BOX WITH DESIGN AID DETAIL
SHEET NO. C6.7
DATE: JULY 2010


NO.	REVISION DESCRIPTION	DATE
1	ISSUED FOR PERMITS	08/11/2014
2	REVISED PER COMMENTS FROM THE CITY OF WAKE COUNTY	09/16/2014
3	REVISED PER COMMENTS FROM THE CITY OF WAKE COUNTY	10/02/2014
4	REVISED PER COMMENTS FROM THE CITY OF WAKE COUNTY	10/02/2014
PROJECT NO.	14-00000000
CLIENT	WAKE COUNTY
DESIGNER	BOWMAN CONSTRUCTION CO., INC.
DATE	08/11/2014
SCALE	AS SHOWN
DRAWN BY	M. S. BOWMAN
CHECKED BY	M. S. BOWMAN
DATE OF PROJECT	08/11/2014
PROJECT NAME	7-ELEVEN STORE #42378
PROJECT ADDRESS	1000 BARNETT DR. RALEIGH, NC 27603


FIRST POUR

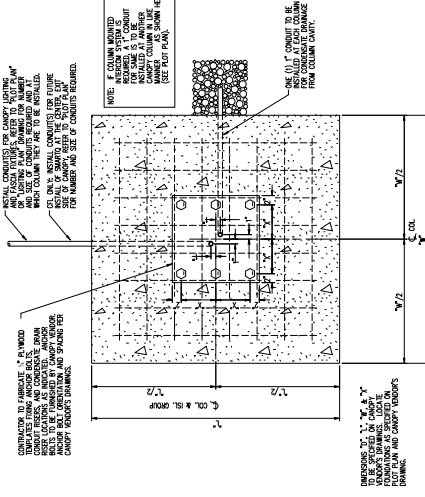


PLAN VIEW

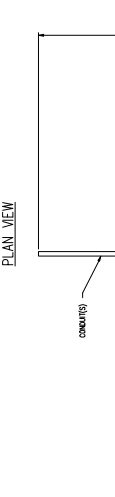


SECOND POUR

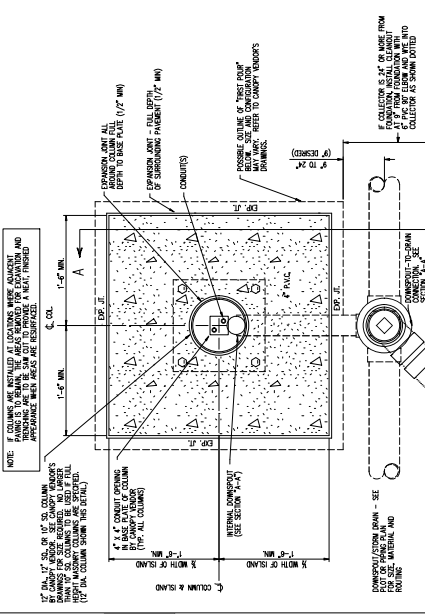

PLAN VIEW

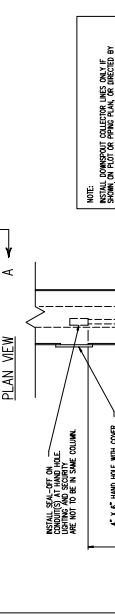

CANOPY DRAIN DETAILS

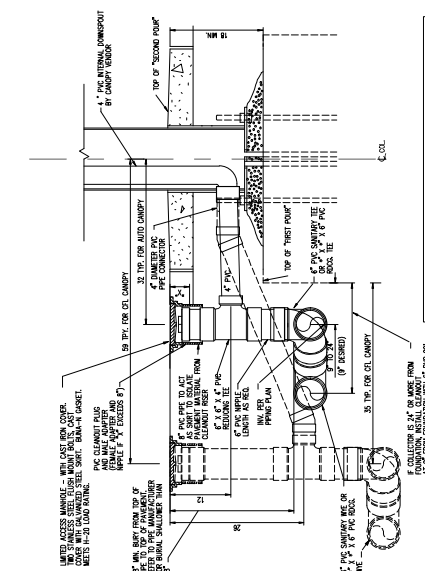

SECTION "A-A"







NO.	DATE	REVISIONS	DATE	REVISIONS
1	11-15-10	ISSUED FOR PERMITS		
2	11-15-10	REVISED PER COMMENTS		
3	11-15-10	REVISED PER COMMENTS		
4	11-15-10	REVISED PER COMMENTS		
5	11-15-10	REVISED PER COMMENTS		
6	11-15-10	REVISED PER COMMENTS		
7	11-15-10	REVISED PER COMMENTS		
8	11-15-10	REVISED PER COMMENTS		
9	11-15-10	REVISED PER COMMENTS		
10	11-15-10	REVISED PER COMMENTS		

SEWER DETAILS


SCALE: AS SHOWN
 SHEET NO. C6.9

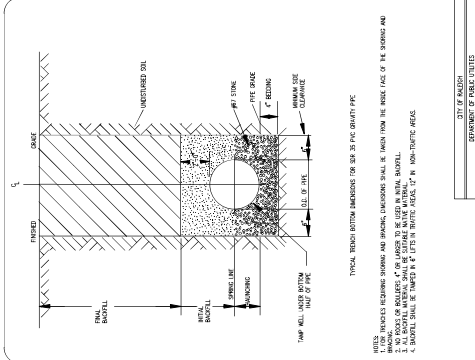


DATE	REVISIONS
11-15-10	ISSUED FOR PERMITS
11-15-10	REVISED PER COMMENTS
11-15-10	REVISED PER COMMENTS
11-15-10	REVISED PER COMMENTS
11-15-10	REVISED PER COMMENTS

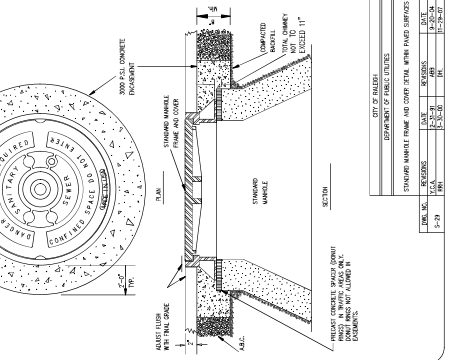


PUBLIC Water Distribution System
 Sewer Collection Extension System
 7-Eleven Store #42378
 Wake County, NC
 11-15-10
 William H. Bowman, P.E.
 1000 Barnett Tr., Suite 100, Wake County, NC 27709

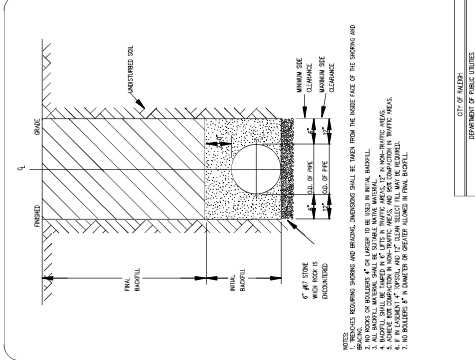


DATE	REVISIONS
11-15-10	ISSUED FOR PERMITS
11-15-10	REVISED PER COMMENTS
11-15-10	REVISED PER COMMENTS
11-15-10	REVISED PER COMMENTS
11-15-10	REVISED PER COMMENTS

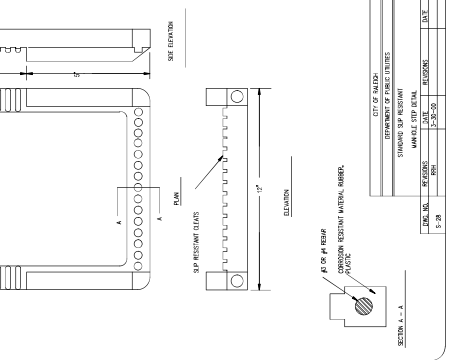


PUBLIC Water Distribution System
 Sewer Collection Extension System
 7-Eleven Store #42378
 Wake County, NC
 11-15-10
 William H. Bowman, P.E.
 1000 Barnett Tr., Suite 100, Wake County, NC 27709

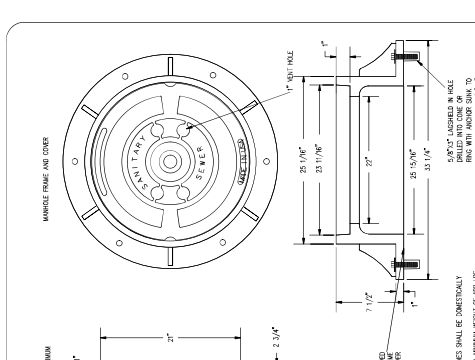


DATE	REVISIONS
11-15-10	ISSUED FOR PERMITS
11-15-10	REVISED PER COMMENTS
11-15-10	REVISED PER COMMENTS
11-15-10	REVISED PER COMMENTS
11-15-10	REVISED PER COMMENTS

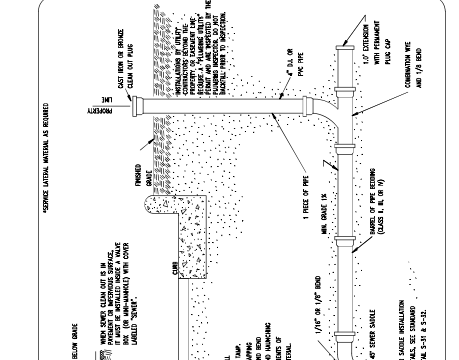

PUBLIC Water Distribution System
 Sewer Collection Extension System
 7-Eleven Store #42378
 Wake County, NC
 11-15-10
 William H. Bowman, P.E.
 1000 Barnett Tr., Suite 100, Wake County, NC 27709

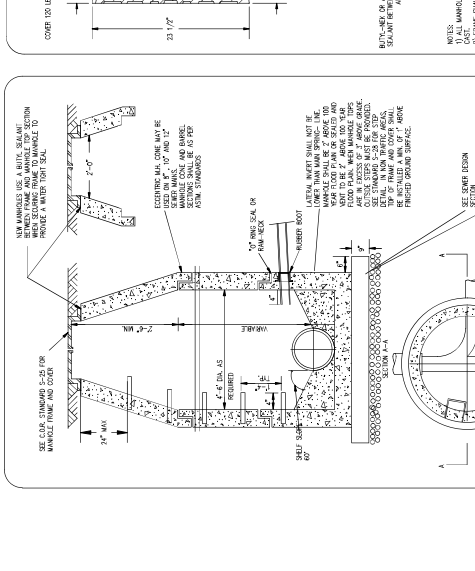

DATE	REVISIONS
11-15-10	ISSUED FOR PERMITS
11-15-10	REVISED PER COMMENTS
11-15-10	REVISED PER COMMENTS
11-15-10	REVISED PER COMMENTS
11-15-10	REVISED PER COMMENTS

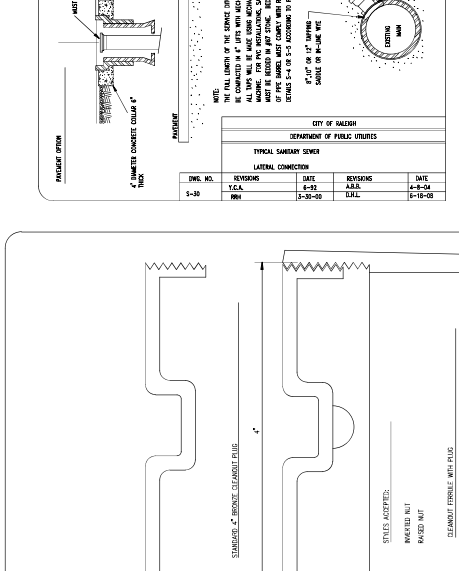

PUBLIC Water Distribution System
 Sewer Collection Extension System
 7-Eleven Store #42378
 Wake County, NC
 11-15-10
 William H. Bowman, P.E.
 1000 Barnett Tr., Suite 100, Wake County, NC 27709





Crosland Southeast
 Wake County
 Wake Store #42378




NO.	REVISION DESCRIPTION	DATE	BY	CHKD.
1	ISSUED FOR PERMIT	08/20/2018	RS	RS
2	REVISED TO REFLECT COMMENTS FROM STATE OF NORTH CAROLINA	09/10/2018	RS	RS
3	REVISED TO REFLECT COMMENTS FROM STATE OF NORTH CAROLINA	09/10/2018	RS	RS
4	REVISED TO REFLECT COMMENTS FROM STATE OF NORTH CAROLINA	09/10/2018	RS	RS
5	REVISED TO REFLECT COMMENTS FROM STATE OF NORTH CAROLINA	09/10/2018	RS	RS
6	REVISED TO REFLECT COMMENTS FROM STATE OF NORTH CAROLINA	09/10/2018	RS	RS
7	REVISED TO REFLECT COMMENTS FROM STATE OF NORTH CAROLINA	09/10/2018	RS	RS
8	REVISED TO REFLECT COMMENTS FROM STATE OF NORTH CAROLINA	09/10/2018	RS	RS
9	REVISED TO REFLECT COMMENTS FROM STATE OF NORTH CAROLINA	09/10/2018	RS	RS
10	REVISED TO REFLECT COMMENTS FROM STATE OF NORTH CAROLINA	09/10/2018	RS	RS

PROJECT/PROJECT NO.
 SHEET NO.
 DATE
 DRAWN BY
 CHECKED BY
 PROJECT LOCATION
 PROJECT NO.
 PROJECT NAME
 PROJECT ADDRESS
 PROJECT CITY/STATE/ZIP
 PROJECT CLIENT
 PROJECT CONTACT
 PROJECT PHONE
 PROJECT FAX
 PROJECT EMAIL


PROJECT TITLE
**STORMWATER
 WETLAND
 PROFILE**
 SHEET NO.
C6.14

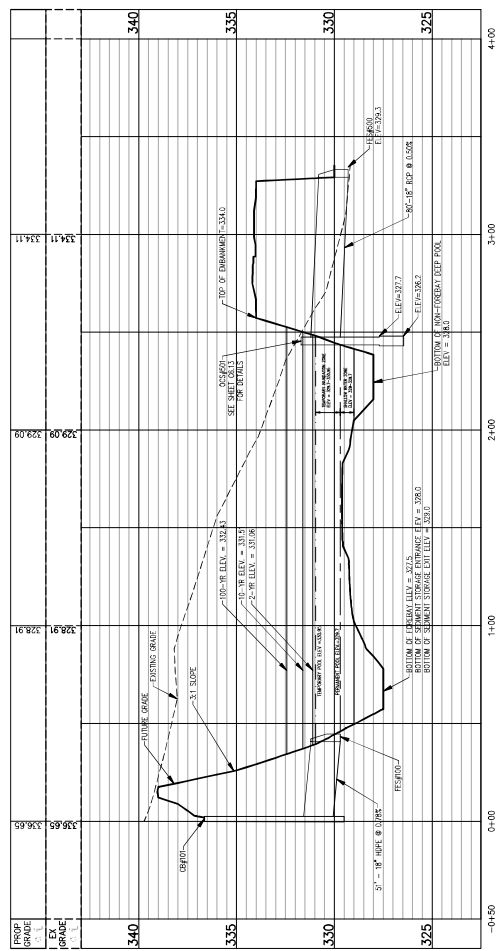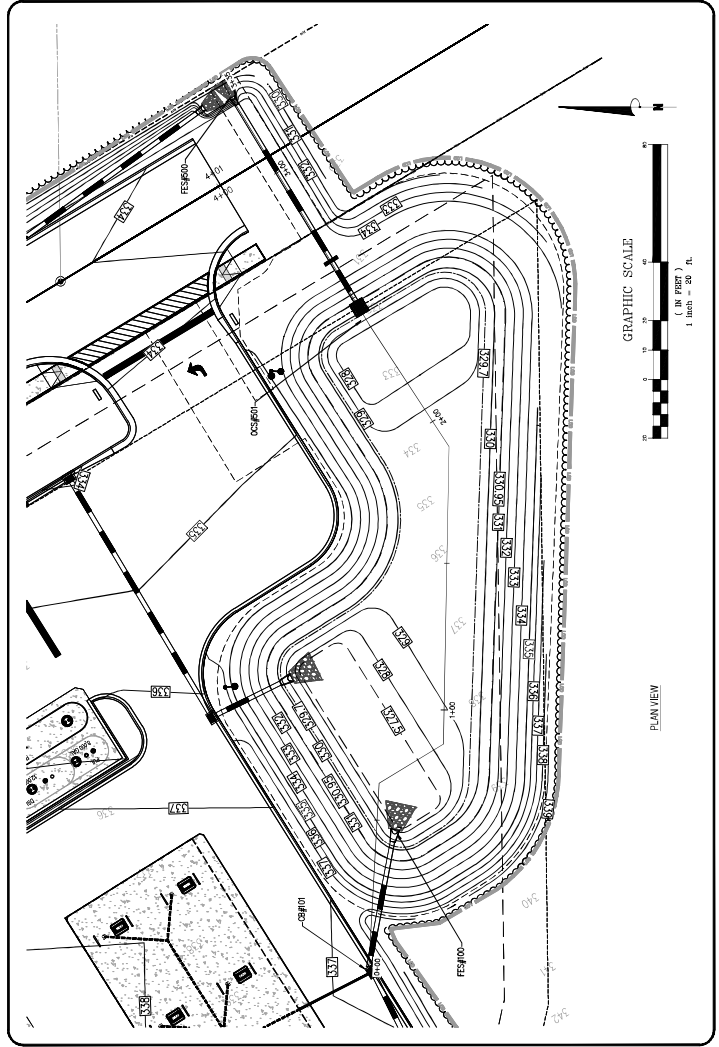

POND PROFILE VIEW
 HORIZONTAL SCALE: 1"=30'
 VERTICAL SCALE: 1"=3'

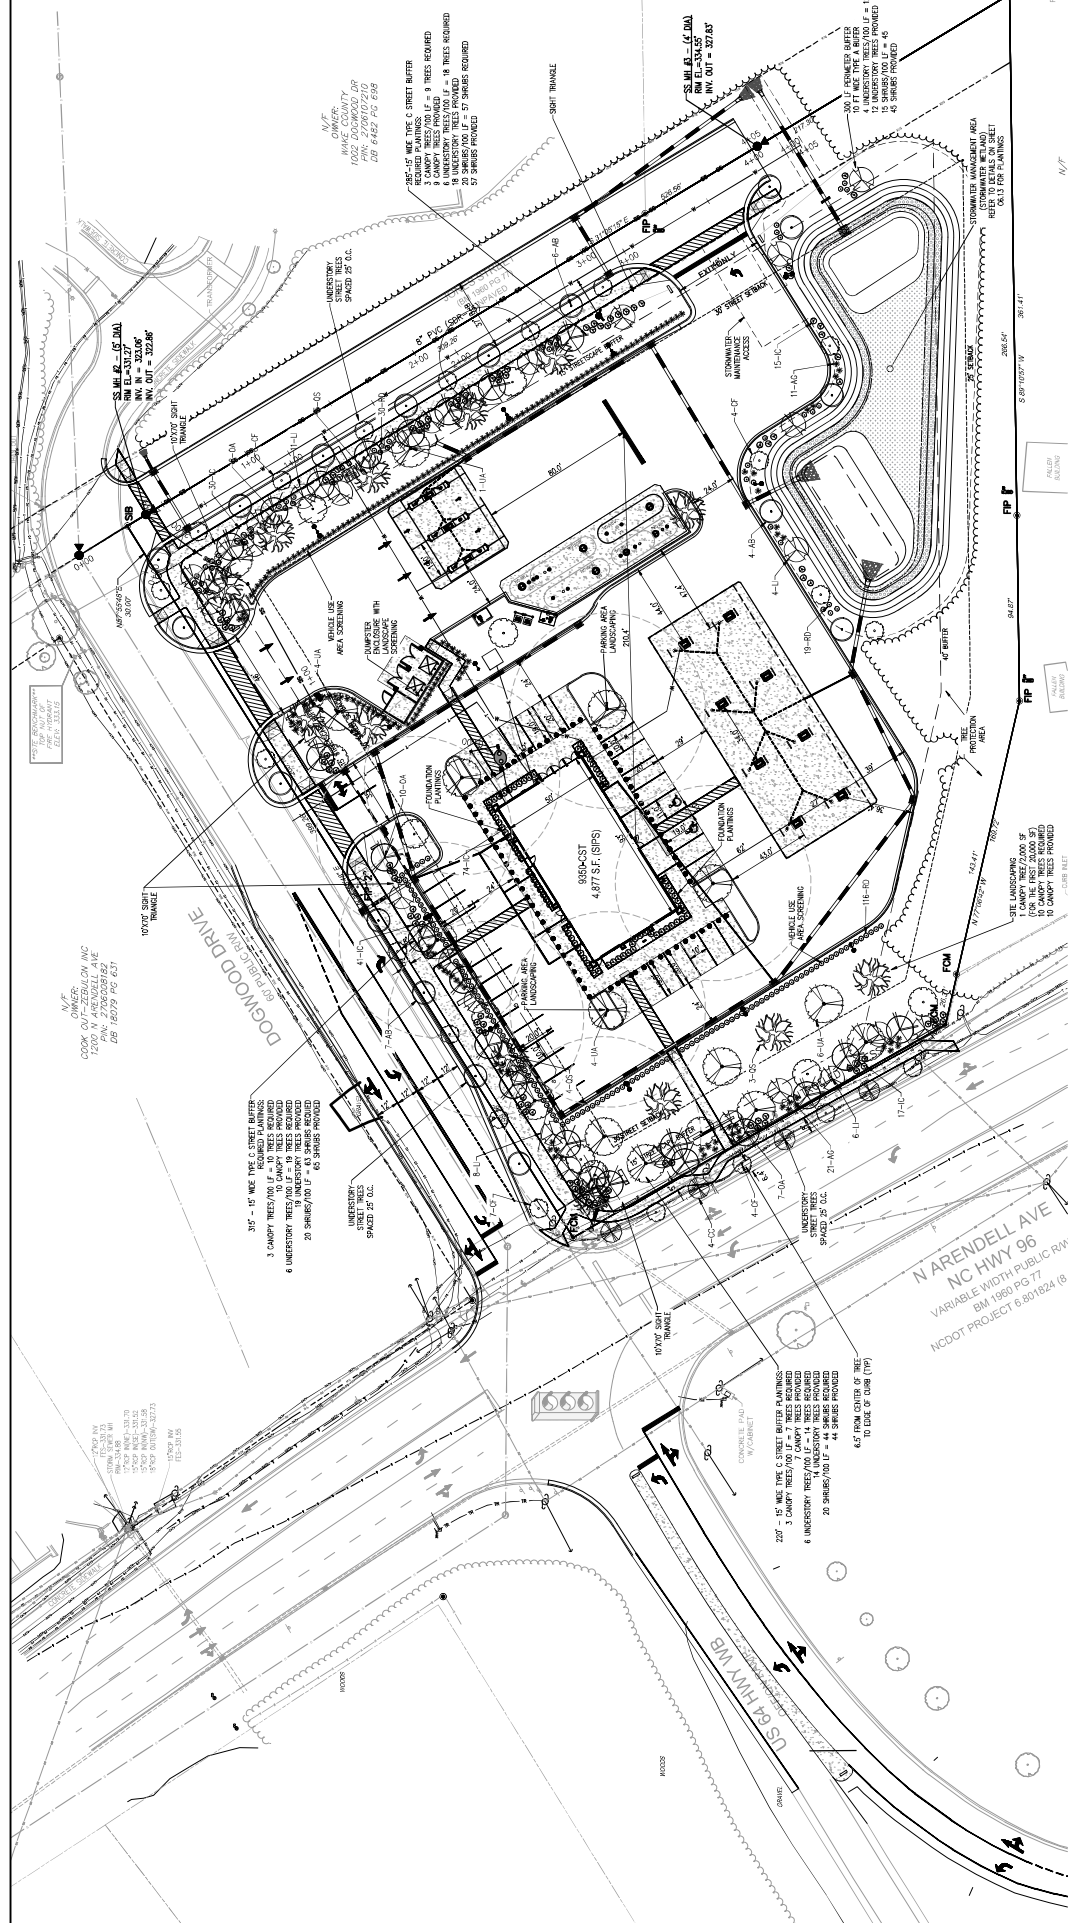

TYPE	SYM/KEY	QUANTITY	BOTANICAL NAME	COMMON NAME	SYMBOL	CALIPER	HEIGHT	SPREAD	ROOT	SPACING	OTHER
SHRUBS	AS	177	<i>Quercus falcata</i>	White Oak	(Symbol)	2.5"	8' MIN	AS SHOWN	EM88	AS SHOWN	
SHRUBS	UA	15	<i>Ulmus americana</i>	American Elm	(Symbol)	2.5"	8' MIN	AS SHOWN	EM88	AS SHOWN	
SHRUBS	PC	12	<i>Prunella coccinea</i>	Chokecherry	(Symbol)	2.5"	8' MIN	AS SHOWN	EM88	AS SHOWN	
SHRUBS	DA	25	<i>Dioscorea altissima</i>	Wild Yam	(Symbol)	1.5"	4' MIN	AS SHOWN	EM88	AS SHOWN	
SHRUBS	OC	4	<i>Cercis canadensis</i>	Redbud	(Symbol)	1.5"	4' MIN	AS SHOWN	EM88	AS SHOWN	
SHRUBS	AB	17	<i>Abutilon</i>	Abutilon	(Symbol)	1.5"	4' MIN	AS SHOWN	EM88	AS SHOWN	
SHRUBS	UF	29	<i>Ulmus floribundus</i>	Flowering Elm	(Symbol)	1.5"	4' MIN	AS SHOWN	EM88	AS SHOWN	
SHRUBS	CF	21	<i>Conium maculatum</i>	Conium	(Symbol)	1.5"	4' MIN	AS SHOWN	EM88	AS SHOWN	
SHRUBS	RD	165	<i>Rosa rugosa</i>	Rugosa Rose	(Symbol)	1.5"	4' MIN	AS SHOWN	EM88	AS SHOWN	
SHRUBS	AS	177	<i>Aspidodermis filipes</i>	Cork Oak	(Symbol)	1.5"	4' MIN	AS SHOWN	EM88	AS SHOWN	
SHRUBS	AS	177	<i>Aspidodermis filipes</i>	Cork Oak	(Symbol)	1.5"	4' MIN	AS SHOWN	EM88	AS SHOWN	
SHRUBS	IC	177	<i>Aspidodermis filipes</i>	Cork Oak	(Symbol)	1.5"	4' MIN	AS SHOWN	EM88	AS SHOWN	

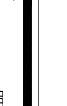

Know what's below.
 Call before you dig.

US 64 HWY WB
 NC HWY 96
 VARIABLE WIDTH PUBLIC RW
 BM 1780 PG 77
 NCDOT PROJECT 6.801824 (8)

35' x 15' WIDE TREE CANOPY BUFFER
 3 CANOPY TREES 100 LF = 30 TREES REQUIRED
 6 UNDERSTORY TREES 100 LF = 18 TREES REQUIRED
 20 SHRUBS 100 LF = 60 SHRUBS PROVIDED

15' x 15' WIDE TREE CANOPY BUFFER
 3 CANOPY TREES 100 LF = 9 TREES REQUIRED
 6 UNDERSTORY TREES 100 LF = 18 TREES REQUIRED
 20 SHRUBS 100 LF = 60 SHRUBS PROVIDED

10' x 10' WIDE TREE CANOPY BUFFER
 3 CANOPY TREES 100 LF = 9 TREES REQUIRED
 6 UNDERSTORY TREES 100 LF = 18 TREES REQUIRED
 20 SHRUBS 100 LF = 60 SHRUBS PROVIDED

6' x 4' TREE CANOPY BUFFER
 3 CANOPY TREES 100 LF = 9 TREES REQUIRED
 6 UNDERSTORY TREES 100 LF = 18 TREES REQUIRED
 20 SHRUBS 100 LF = 60 SHRUBS PROVIDED


6' x 4' TREE CANOPY BUFFER
 3 CANOPY TREES 100 LF = 9 TREES REQUIRED
 6 UNDERSTORY TREES 100 LF = 18 TREES REQUIRED
 20 SHRUBS 100 LF = 60 SHRUBS PROVIDED

6' x 4' TREE CANOPY BUFFER
 3 CANOPY TREES 100 LF = 9 TREES REQUIRED
 6 UNDERSTORY TREES 100 LF = 18 TREES REQUIRED
 20 SHRUBS 100 LF = 60 SHRUBS PROVIDED




NO.	DATE	DESCRIPTION
1	08/20/09	ISSUE FOR PERMITS
2	08/20/09	REVISIONS TO PERMITS
3	08/20/09	REVISIONS TO PERMITS
PROJECT NO. 09-0001
 PROJECT NAME: 7-ELEVEN STORE #42378
 ADDRESS: 8855 N. WARENDALL AVE., RALEIGH, NC 27617
 CLIENT: CROSLAND SOUTHEAST
 DESIGNER: ROBERT B. SMITH
 DATE: 08/20/09

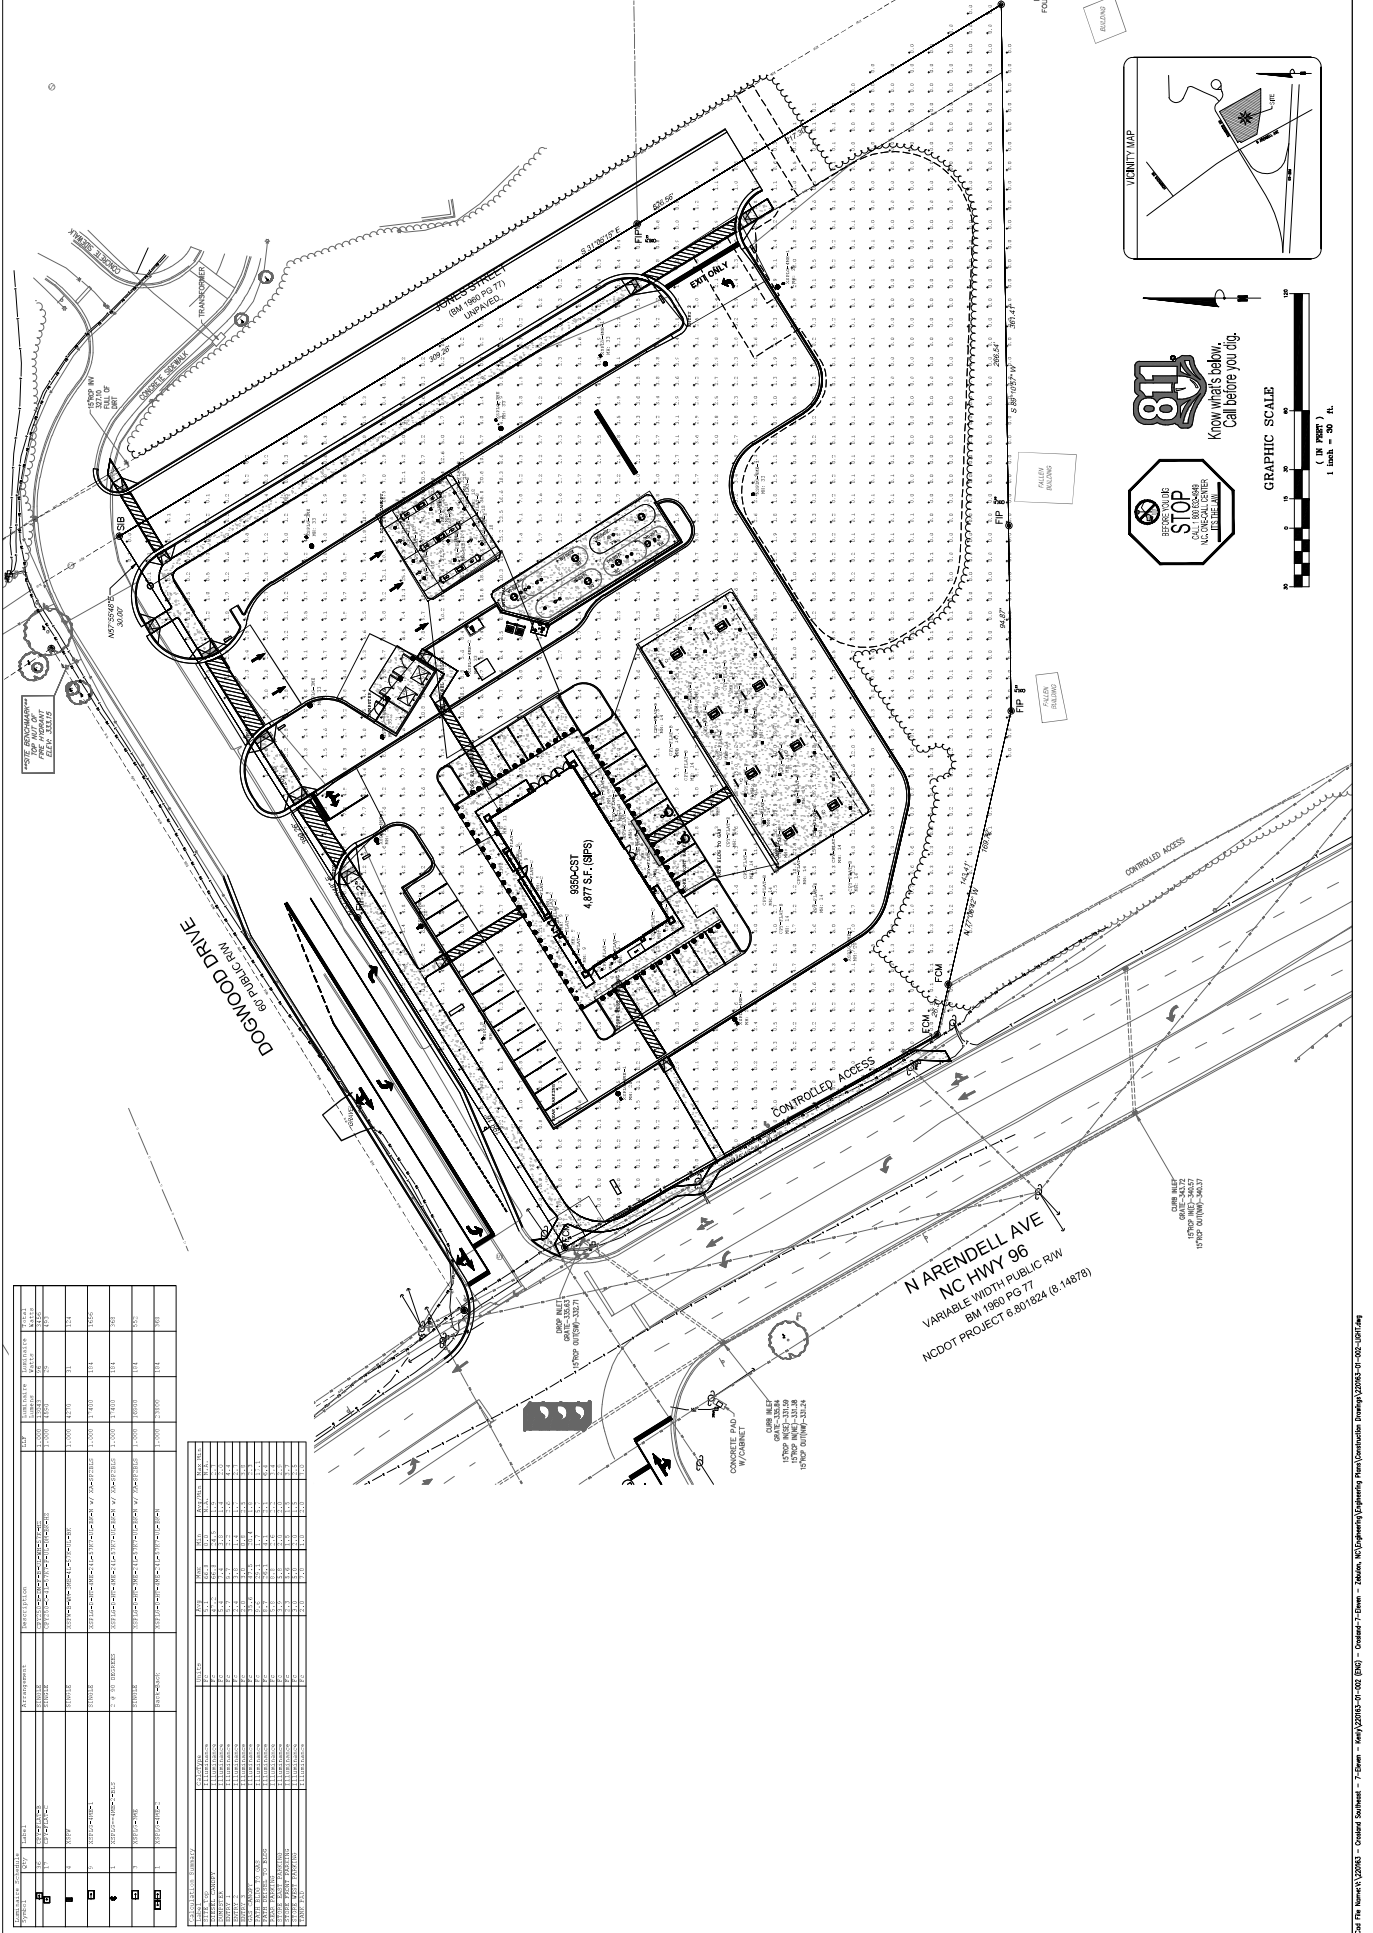

ITEM	DESCRIPTION	QUANTITY	UNIT	AMOUNT
1	CONCRETE PAVEMENT	12,500	SQ. YD.	12,500
2	ASPHALT PAVEMENT	8,000	SQ. YD.	8,000
3	GRAVEL	15,000	CY	15,000
4	CONCRETE CURB	1,000	LINEAL FT.	1,000
5	CONCRETE WALKWAY	1,500	SQ. YD.	1,500
6	CONCRETE DRIVEWAY	2,000	SQ. YD.	2,000
7	CONCRETE DRIVEWAY	1,500	SQ. YD.	1,500
8	CONCRETE DRIVEWAY	1,000	SQ. YD.	1,000
9	CONCRETE DRIVEWAY	500	SQ. YD.	500
10	CONCRETE DRIVEWAY	500	SQ. YD.	500
11	CONCRETE DRIVEWAY	500	SQ. YD.	500
12	CONCRETE DRIVEWAY	500	SQ. YD.	500
13	CONCRETE DRIVEWAY	500	SQ. YD.	500
14	CONCRETE DRIVEWAY	500	SQ. YD.	500
15	CONCRETE DRIVEWAY	500	SQ. YD.	500

ITEM	DESCRIPTION	QUANTITY	UNIT	AMOUNT
1	CONCRETE DRIVEWAY	500	SQ. YD.	500
2	CONCRETE DRIVEWAY	500	SQ. YD.	500
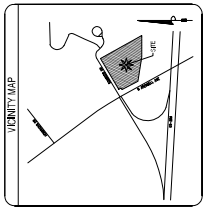


811
 Know what's below.
 Call before you dig.

STOP
 BEFORE YOU START
 CALL 811

GRAPHIC SCALE
 (IN FEET)
 1 inch = 50 ft.


N WARENDALL AVE
 NC HWY 96
 VARIABLE WIDTH PUBLIC RW
 BM 11980 PGS 77
 NCDOT PROJECT 6.801824 (6-14676)

Call the Numbers (202) 621-6221 - Crosland Southeast - 7-Eleven - 800-242-0242 (24) - 811 - 800-485-5844 - 811 - 800-485-5844

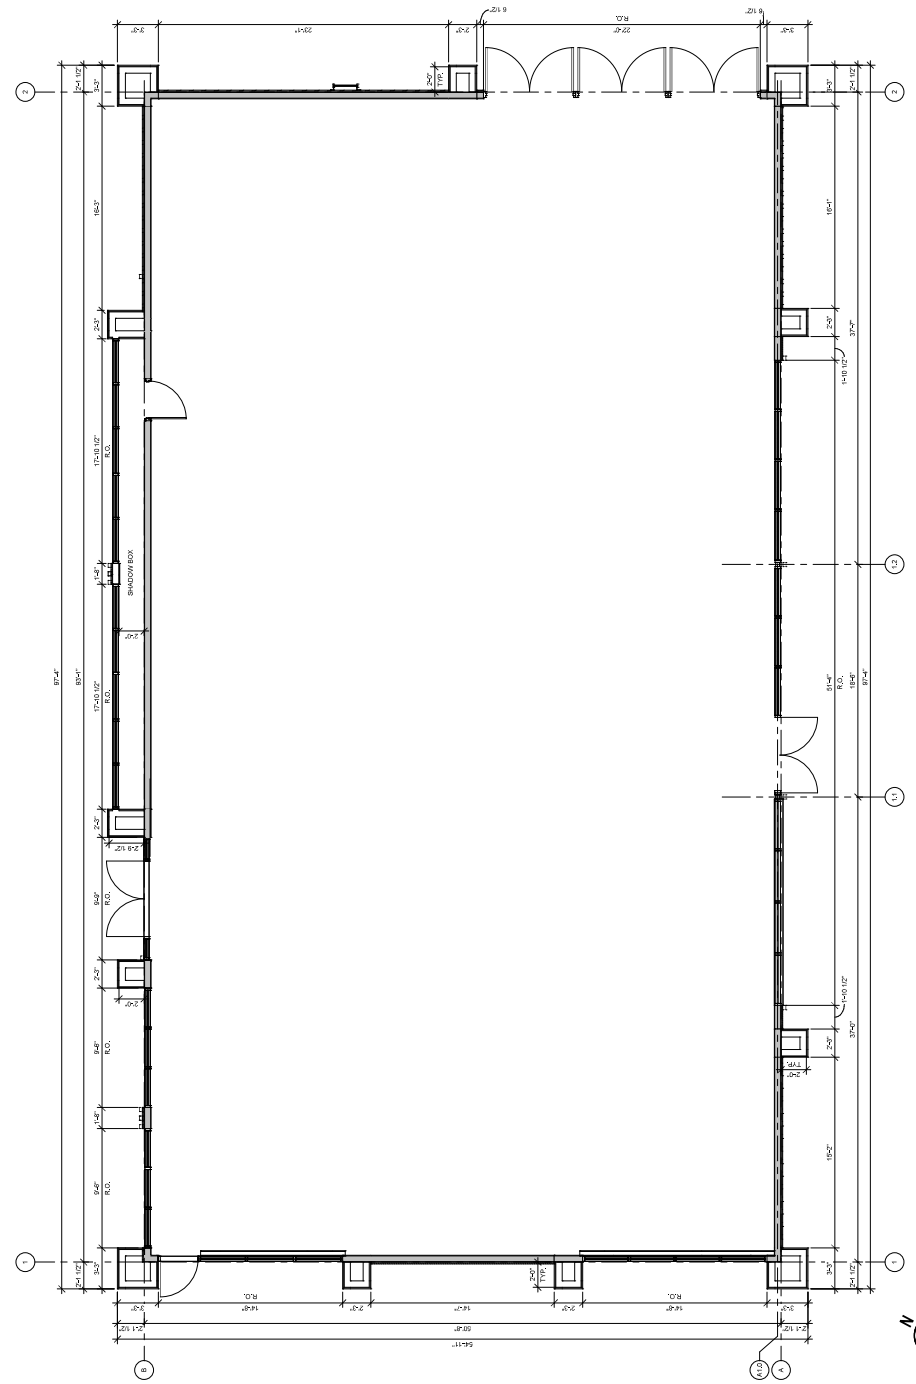

EXTERIOR MATERIALS SCHEDULE
(NOT ALL MATERIALS IN SCHEDULE ARE USED)

NO.	DESCRIPTION	FINISH	COLOR
1	WALL PANELS	SMOOTH	WHITE
2	WALL PANELS	SMOOTH	BLACK
3	WALL PANELS	SMOOTH	WHITE
4	WALL PANELS	SMOOTH	BLACK
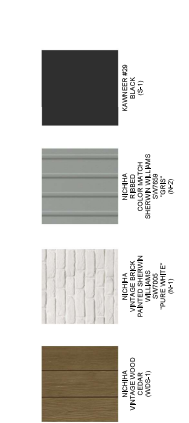

1 FRONT DUMPSTER ENCLOSURE ELEVATION
1/4" = 1'-0"

2 SIDE DUMPSTER ENCLOSURE ELEVATION
1/4" = 1'-0"

3 REAR DUMPSTER ENCLOSURE ELEVATION
1/4" = 1'-0"

4 DIESEL CANOPY LONG ELEVATION - 8 DISPENSERS TOTAL
3/16" = 1'-0"

5 DIESEL CANOPY SHORT ELEVATION
3/16" = 1'-0"

6 DIESEL CANOPY LONG ELEVATION
3/16" = 1'-0"

7 DIESEL CANOPY SHORT ELEVATION
3/16" = 1'-0"

