

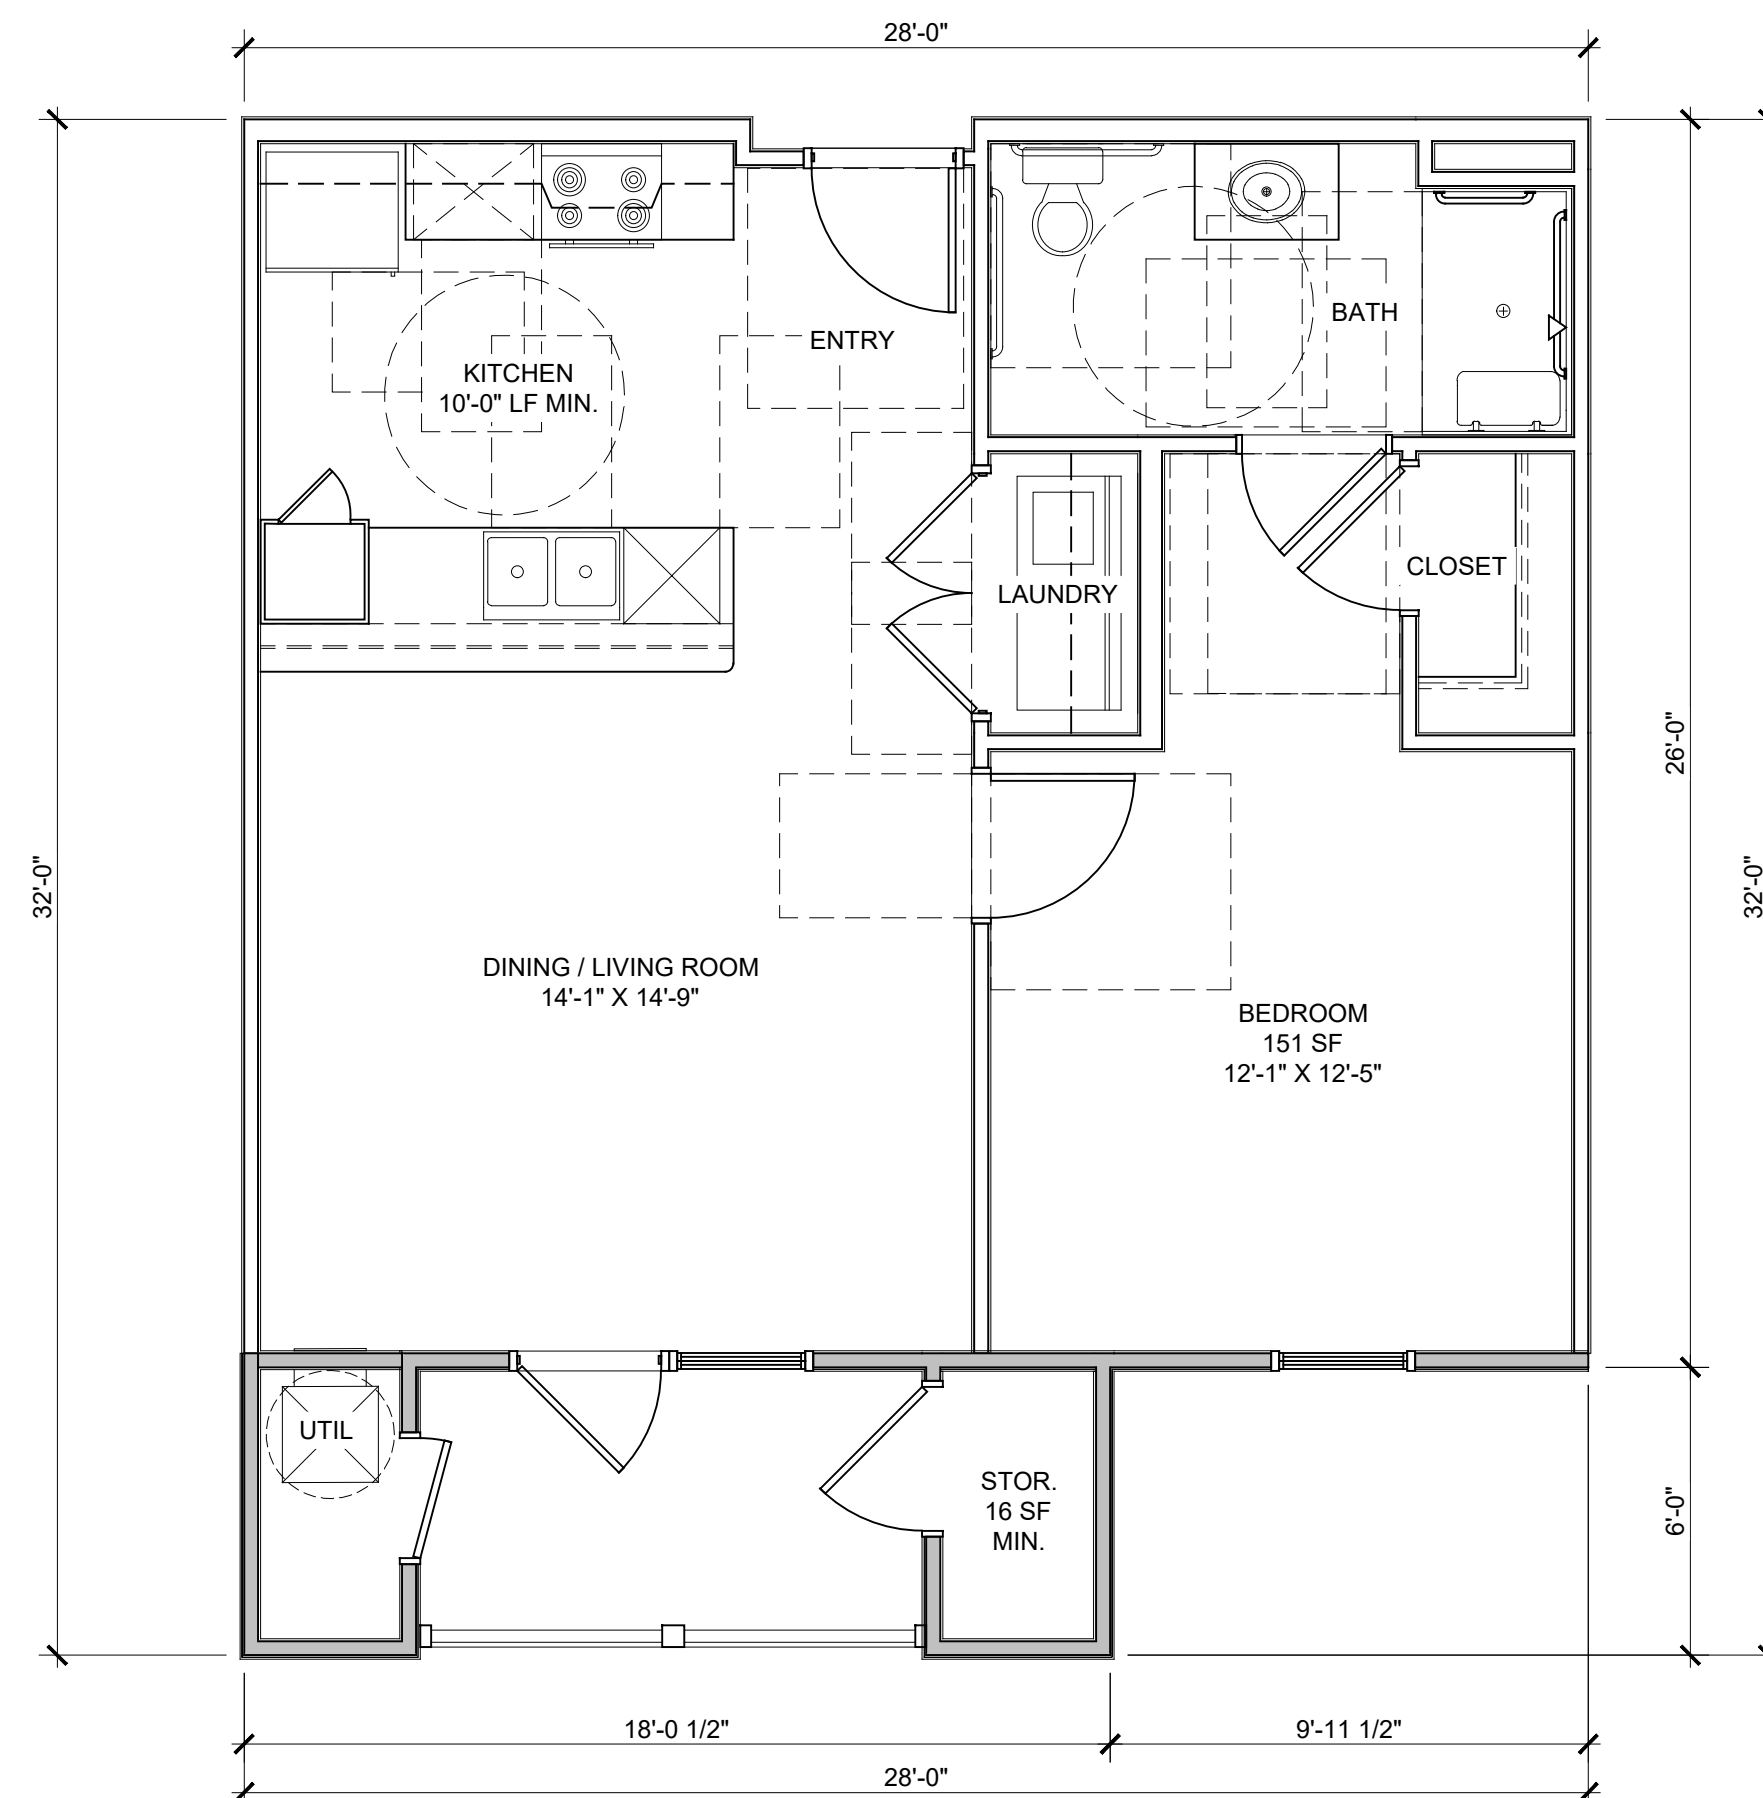
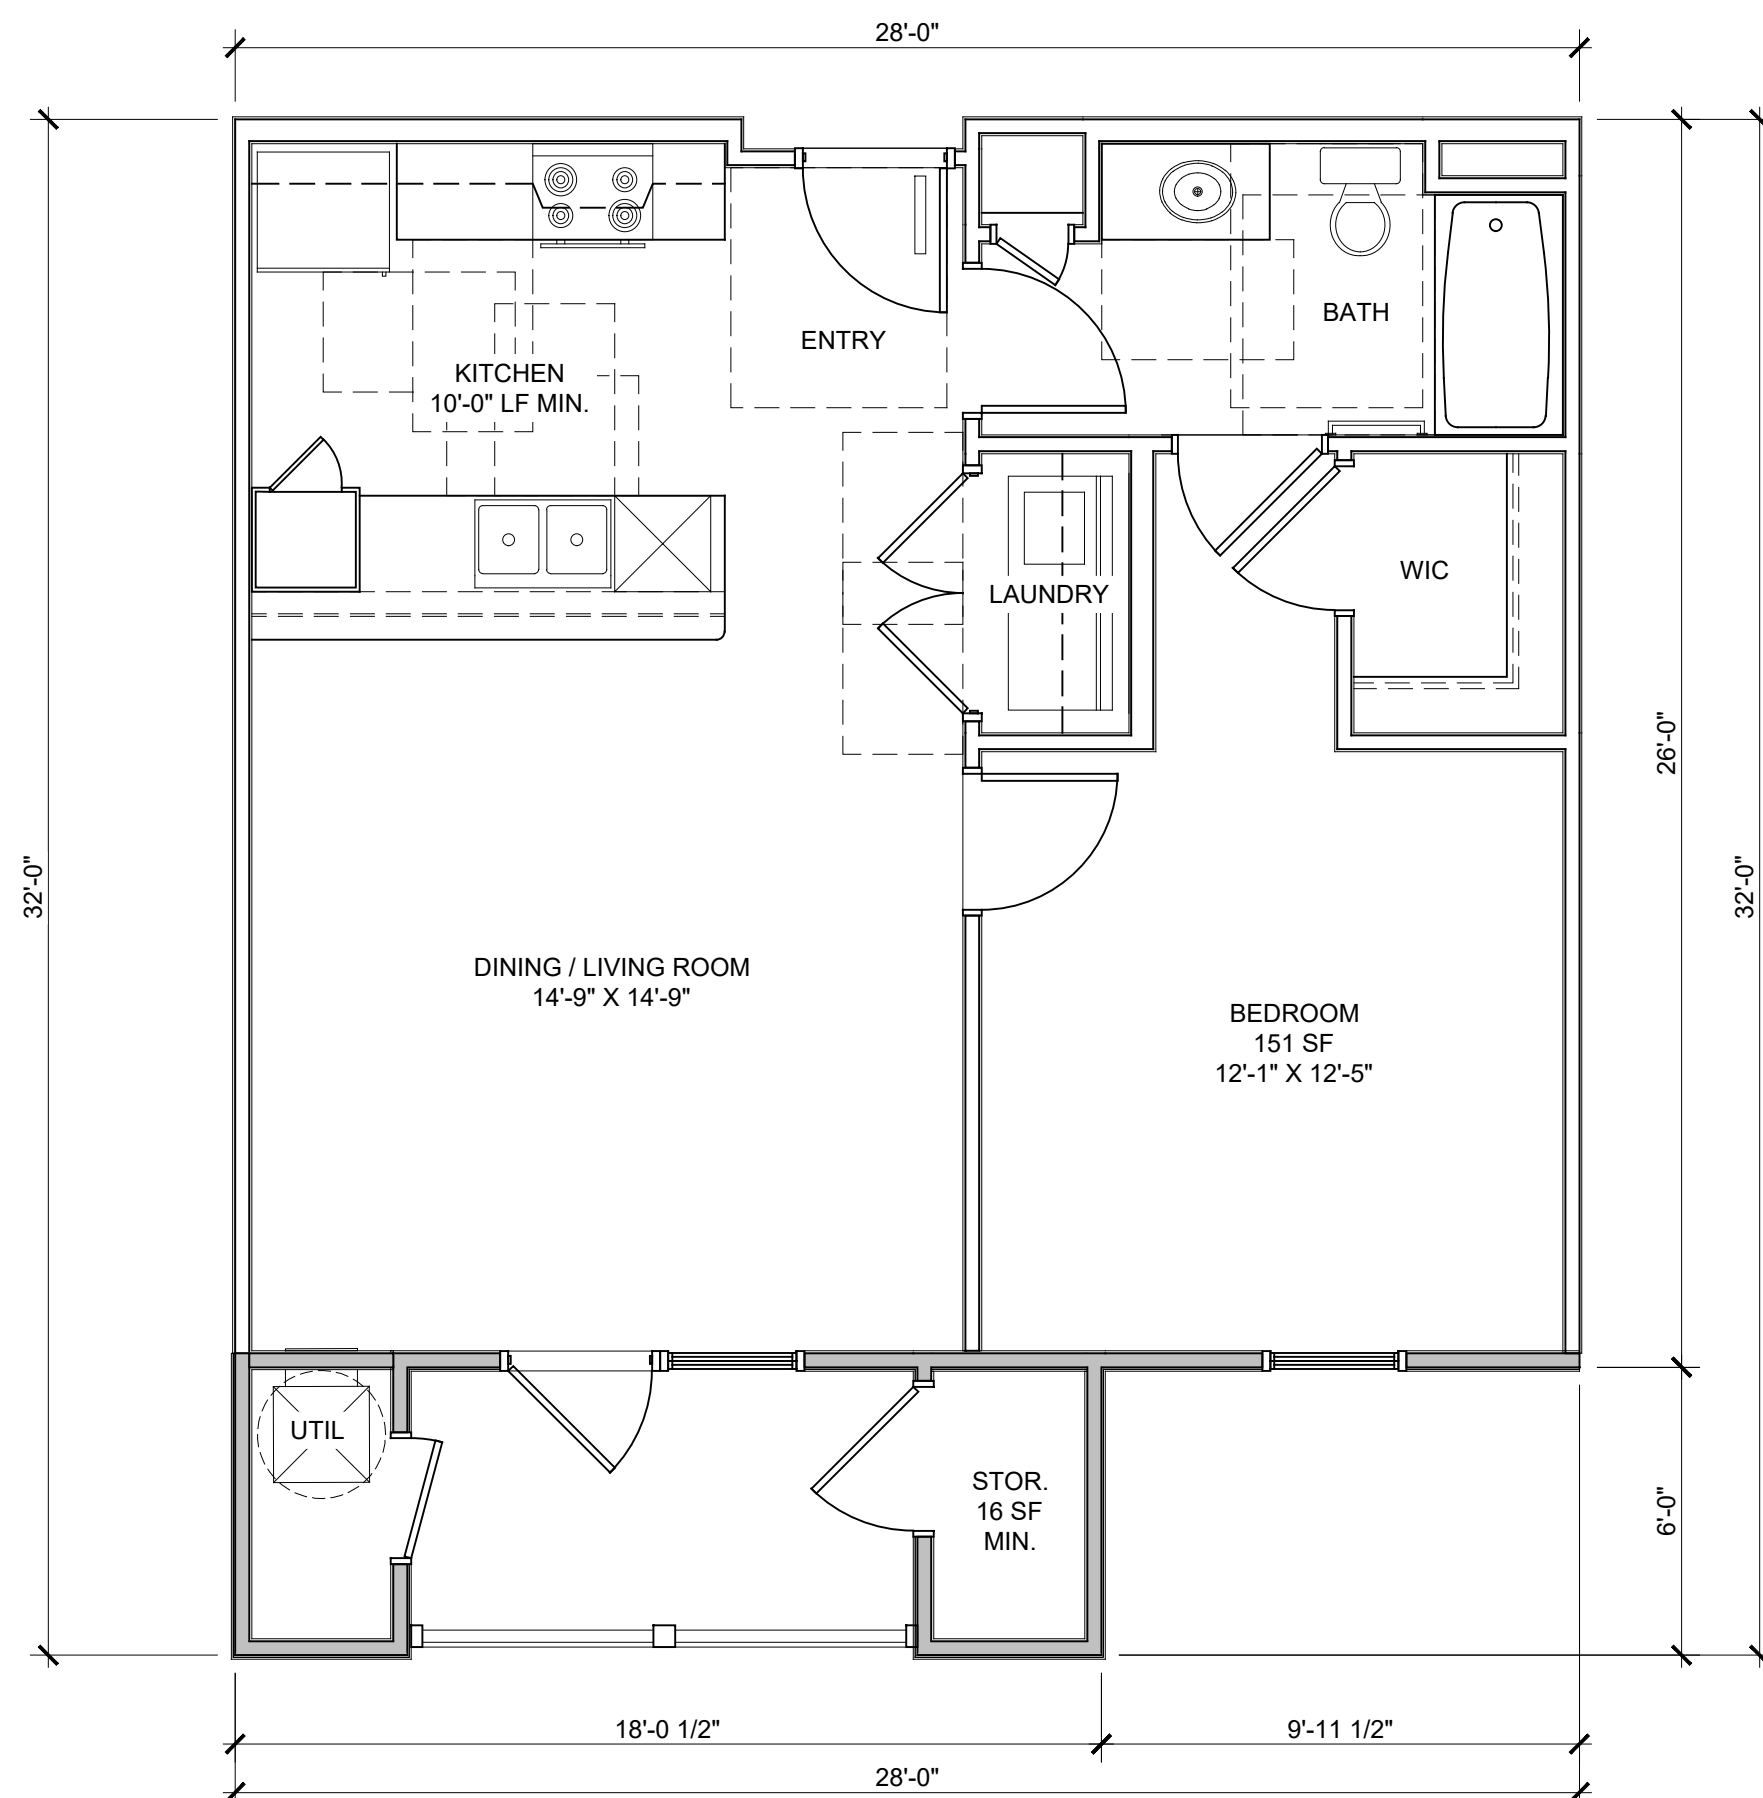


THIS DRAWING IS THE PROPERTY OF PARKS-PLAYER ARCHITECTURE & PLANNING, LLC AND IS NOT TO BE REPRODUCED OR COPIED IN WHOLE OR IN PART. IT IS ONLY TO BE USED FOR THE PROJECT AND SITE SPECIFICALLY IDENTIFIED HEREIN AND IS NOT TO BE USED ON ANY OTHER PROJECT. IT IS TO BE RETURNED UPON REQUEST.

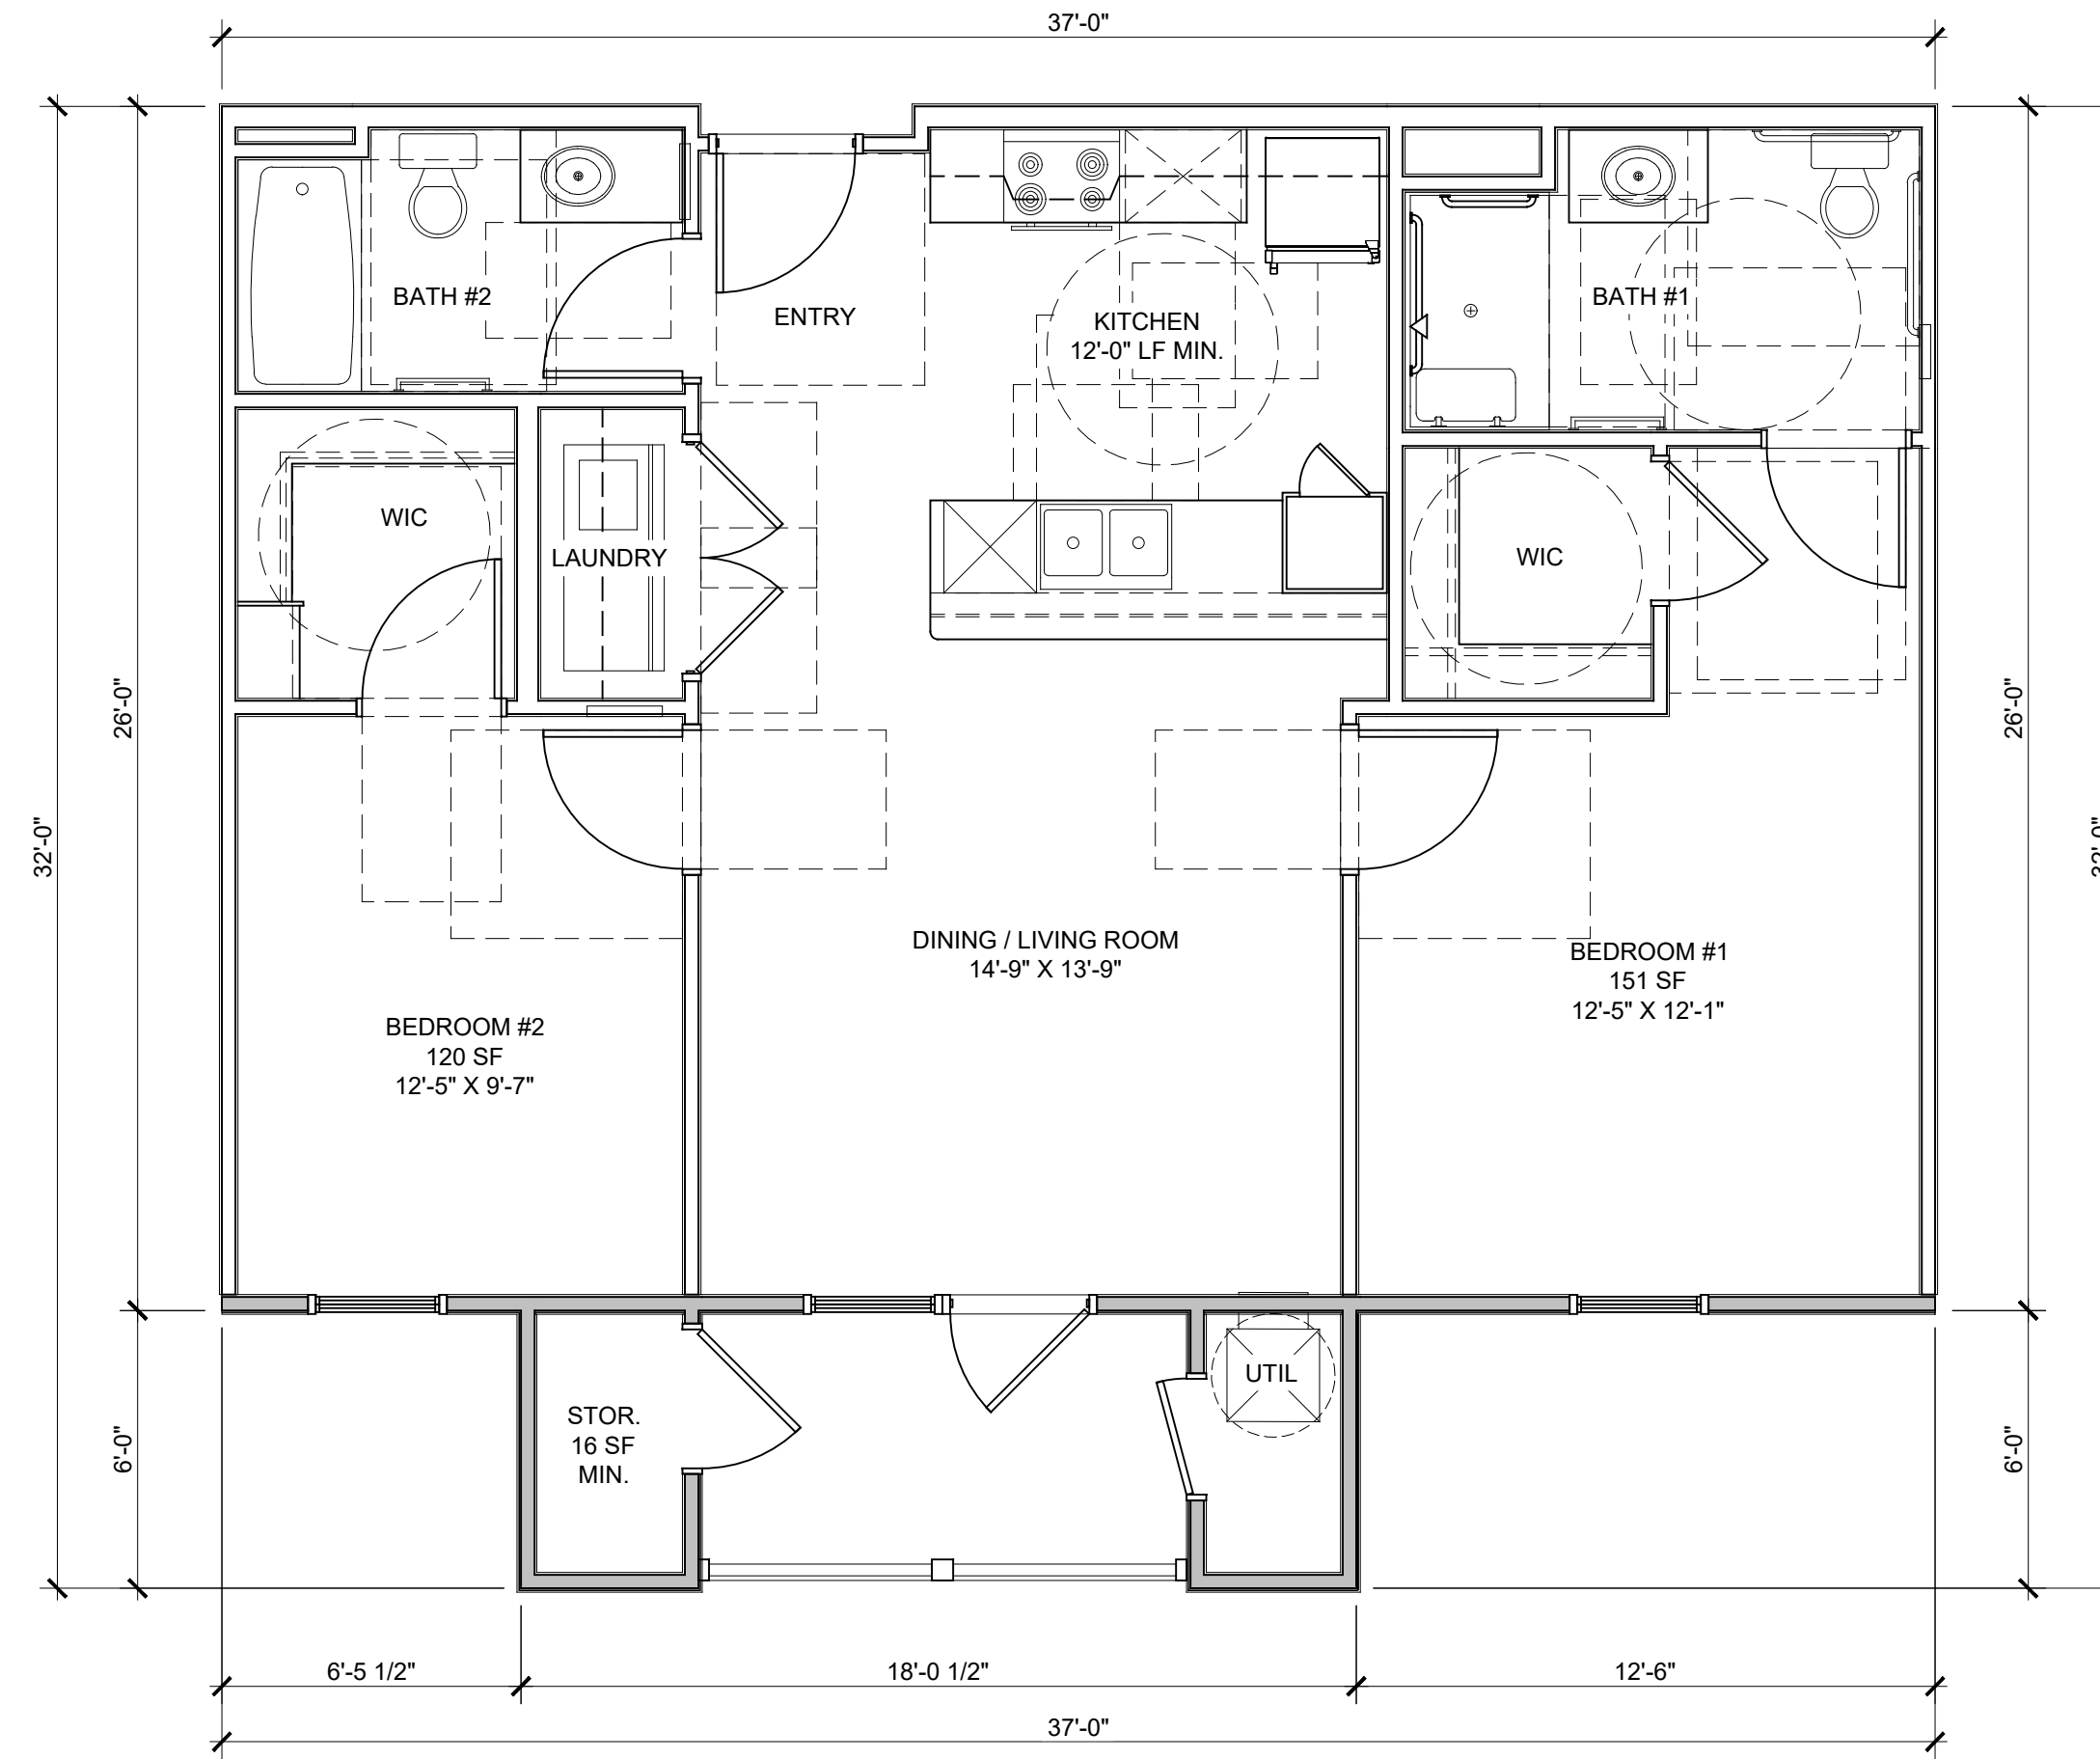

PLANS MEET THE "APPENDIX B" DESIGN QUALITY STANDARDS AND REQUIREMENTS SET FORTH BY THE 2021 NC QAP

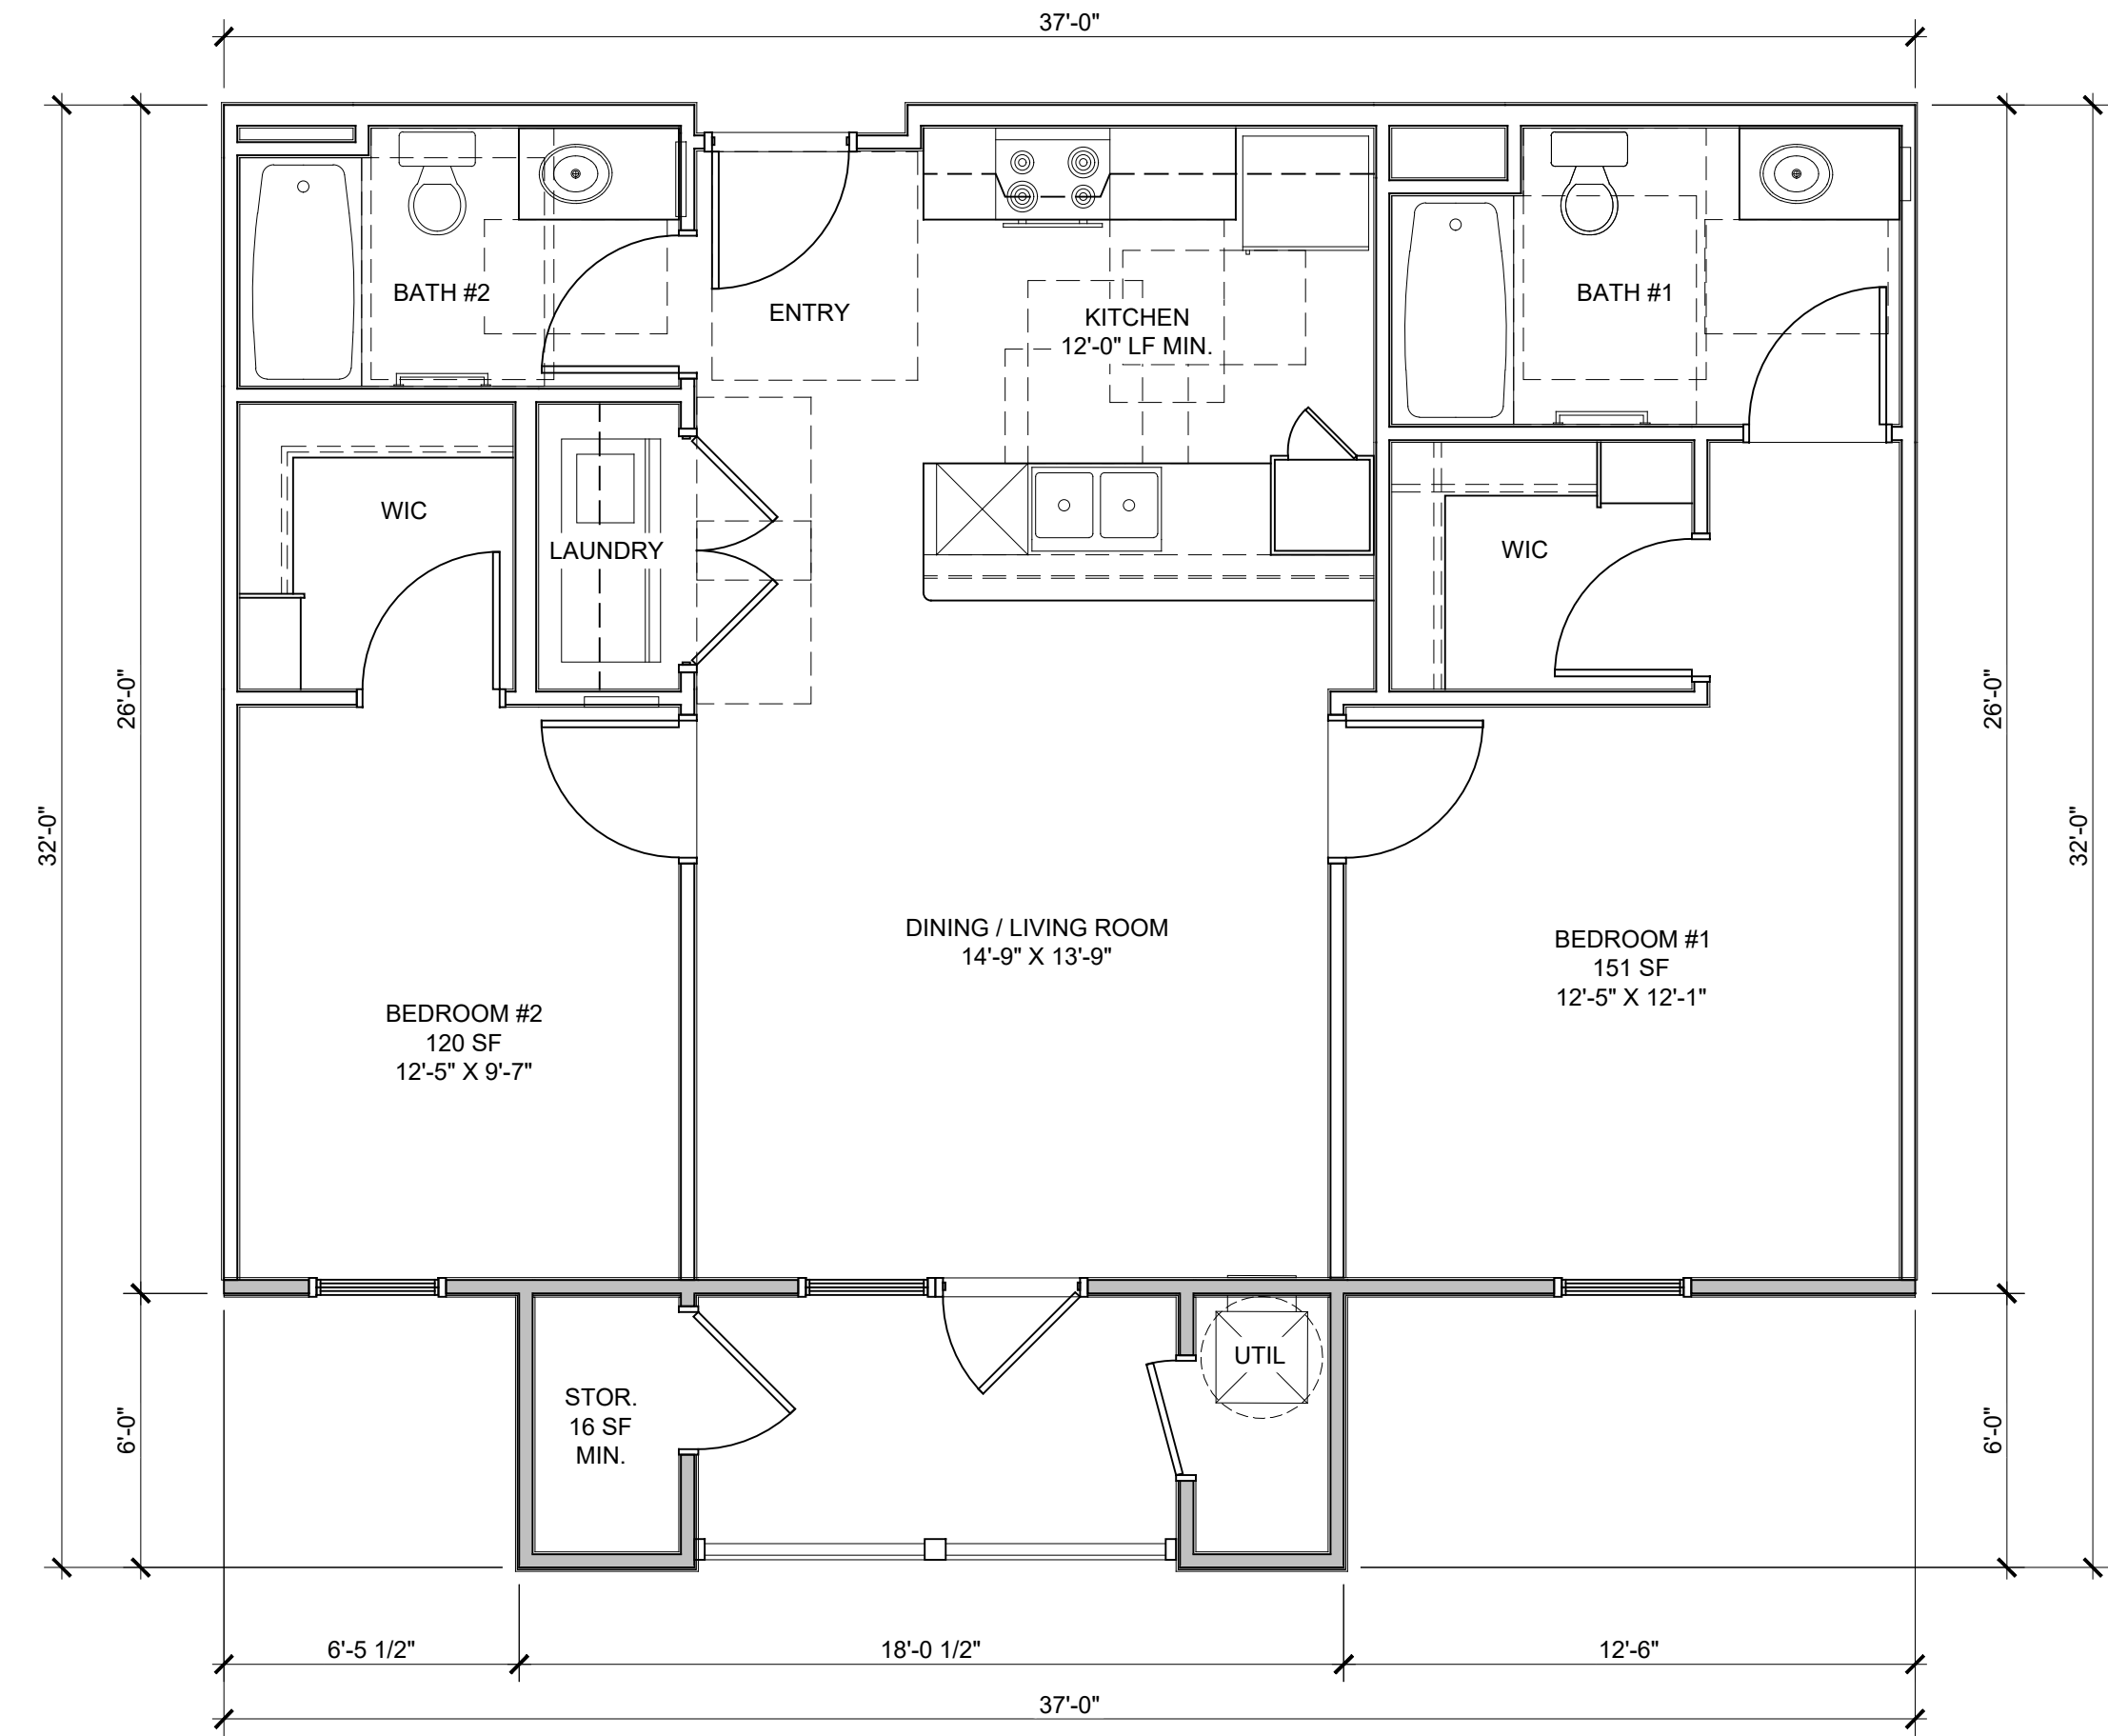

No.	Date	Description
10.20.21		

Job Number: 20-31

File Reference:

Scale: 1/4" = 1'


THE CARRINGTON
 APARTMENTS
 ZEBULON, NORTH CAROLINA

PARKS-PLAYER
 ARCHITECTURE
 & PLANNING, LLC
 315 EAST BROAD STREET
 GREENVILLE, SC 29601
 (864) 392-5000

1 AND 2 BEDROOM
 UNIT FLOOR PLANS

Sheet Number:
A-1


THIS DRAWING IS THE PROPERTY OF PARKS-PLAYER ARCHITECTURE & PLANNING, LLC AND IS NOT TO BE REPRODUCED OR COPIED IN WHOLE OR IN PART. IT IS ONLY TO BE USED FOR THE PROJECT AND SITE SPECIFICALLY IDENTIFIED HEREIN AND IS NOT TO BE USED ON ANY OTHER PROJECT. IT IS TO BE RETURNED UPON REQUEST.

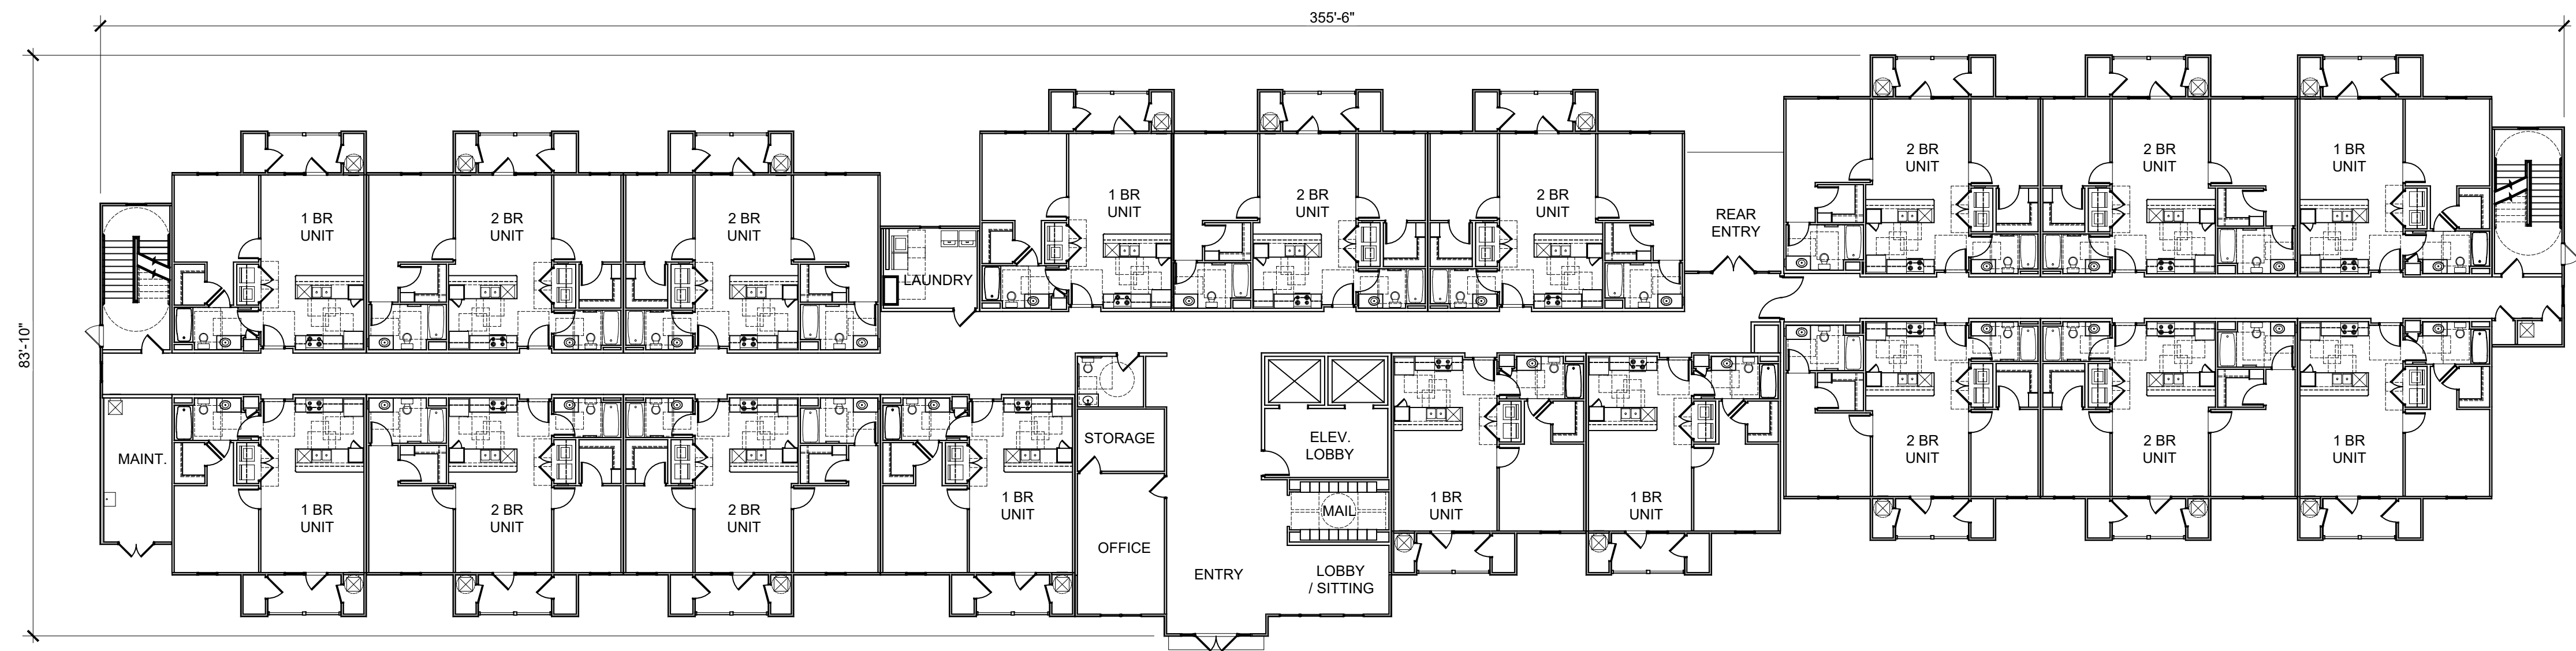

1 BUILDING GROUND FLOOR PLAN
1/16" = 1'-0"

UNIT MIX:
 1ST FLOOR = 8-1 BED UNITS / 10-2 BED UNITS
 2ND FLOOR = 8-1 BED UNITS / 10-2 BED UNITS
 3RD FLOOR = 8-1 BED UNITS / 10-2 BED UNITS
 4TH FLOOR = 8-1 BED UNITS / 10-2 BED UNITS
TOTAL - 32 - 1 BED UNITS / 40-2 BED UNITS = 72 TOTAL UNITS
 1ST FLOOR = 22,472 GROSS HEATED SF
 2ND FLOOR = 22,118 GROSS HEATED SF
 3RD FLOOR = 21,176 GROSS HEATED SF
 4TH FLOOR = 21,176 GROSS HEATED SF
TOTAL GROSS HEATED SF = 86,942

PLANS MEET THE "APPENDIX B" DESIGN QUALITY STANDARDS AND REQUIREMENTS SET FORTH BY THE 2021 NC QAP

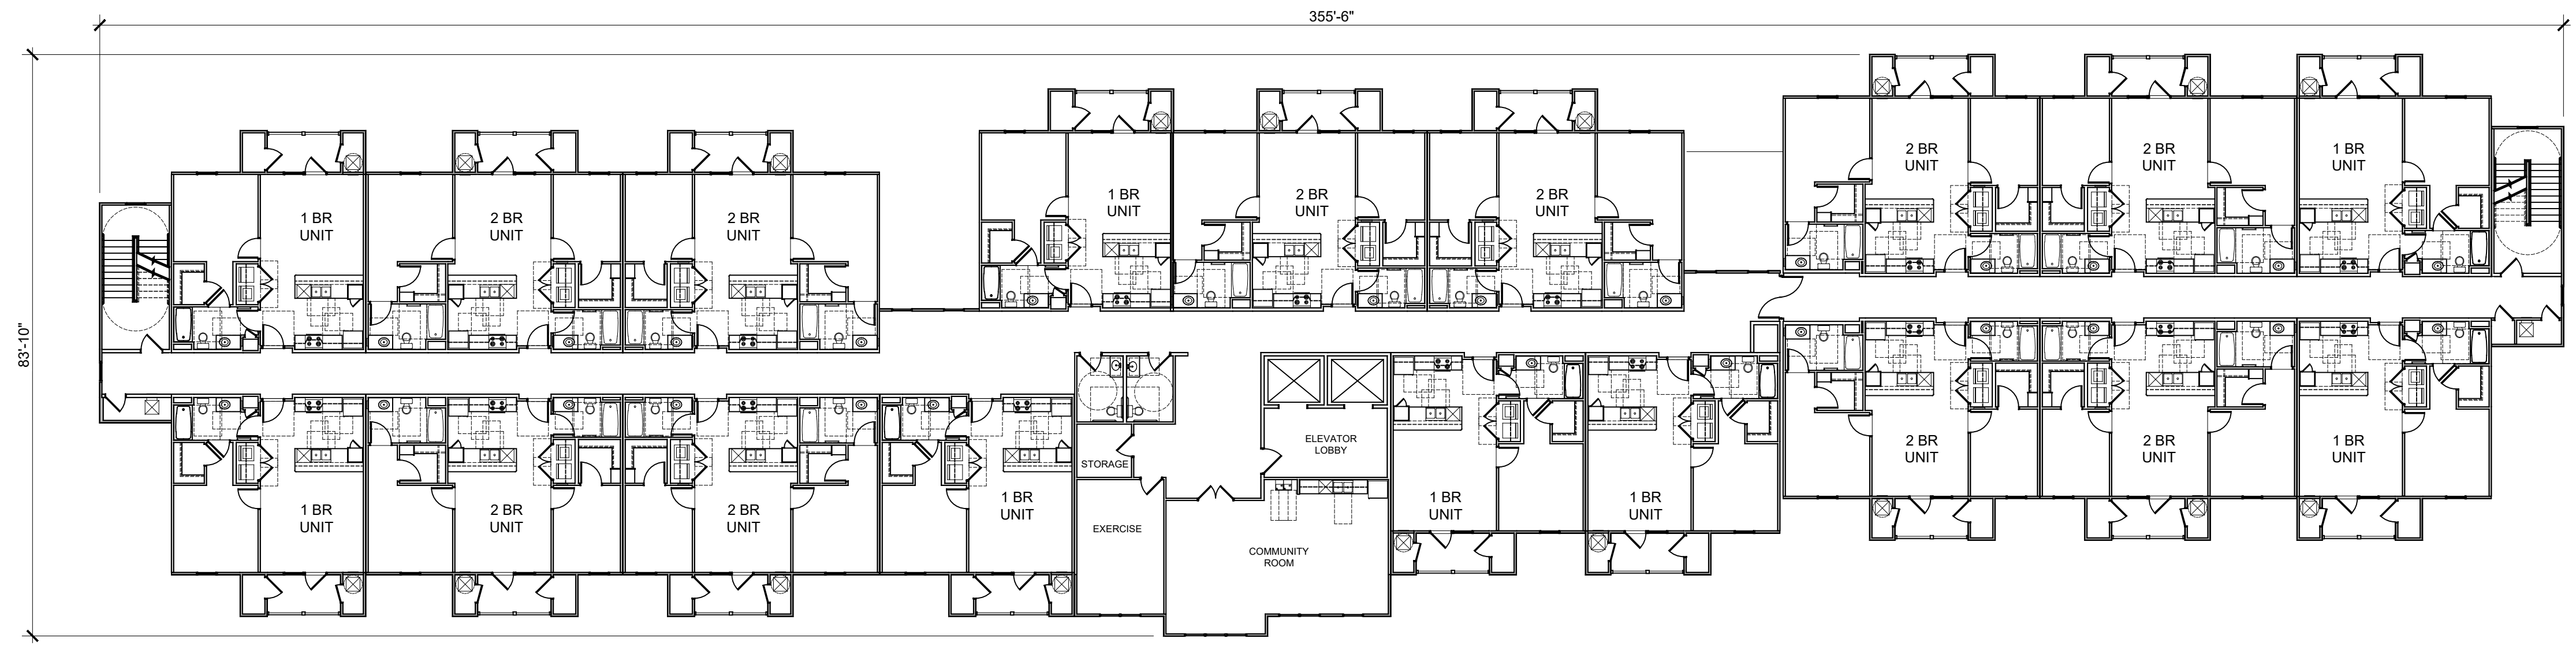

2 BUILDING SECOND FLOOR PLAN
1/16" = 1'-0"

No.	Date	Description
	10.20.21	

Job Number: 20-31

File Reference:


Scale: 1/8" = 1'

THE CARRINGTON APARTMENTS
ZEBULON, NORTH CAROLINA

PARKS-PLAYER ARCHITECTURE & PLANNING, LLC
315 EAST BROAD STREET
GREENVILLE, SC 29601
(864) 382-5000

BUILDING 1ST & 2ND FLOOR PLANS


Sheet Number:
A-2

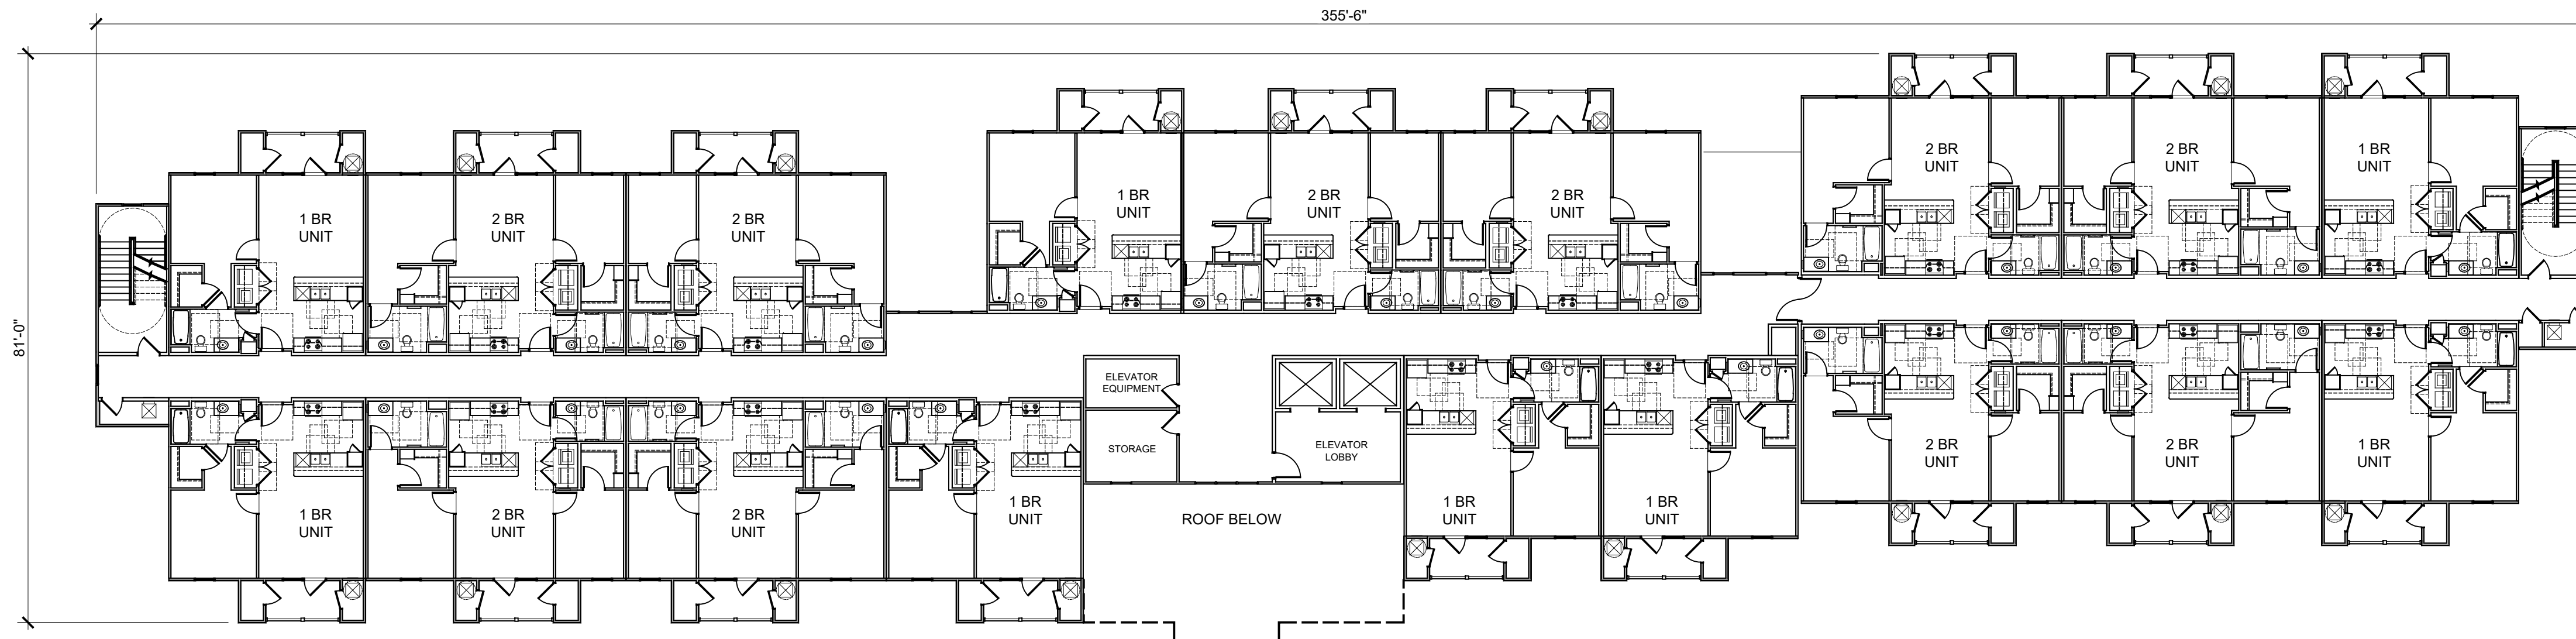

1 BUILDING THIRD FLOOR PLAN
1/16" = 1'-0"

UNIT MIX:
 1ST FLOOR = 8-1 BED UNITS / 10-2 BED UNITS
 2ND FLOOR = 8-1 BED UNITS / 10-2 BED UNITS
 3RD FLOOR = 8-1 BED UNITS / 10-2 BED UNITS
 4TH FLOOR = 8-1 BED UNITS / 10-2 BED UNITS
TOTAL - 32 - 1 BED UNITS / 40-2 BED UNITS = 72 TOTAL UNITS
 1ST FLOOR = 22,472 GROSS HEATED SF
 2ND FLOOR = 22,118 GROSS HEATED SF
 3RD FLOOR = 21,176 GROSS HEATED SF
 4TH FLOOR = 21,176 GROSS HEATED SF
TOTAL GROSS HEATED SF = 86,942

PLANS MEET THE "APPENDIX B" DESIGN QUALITY STANDARDS
AND REQUIREMENTS SET FORTH BY THE 2021 NC QAP

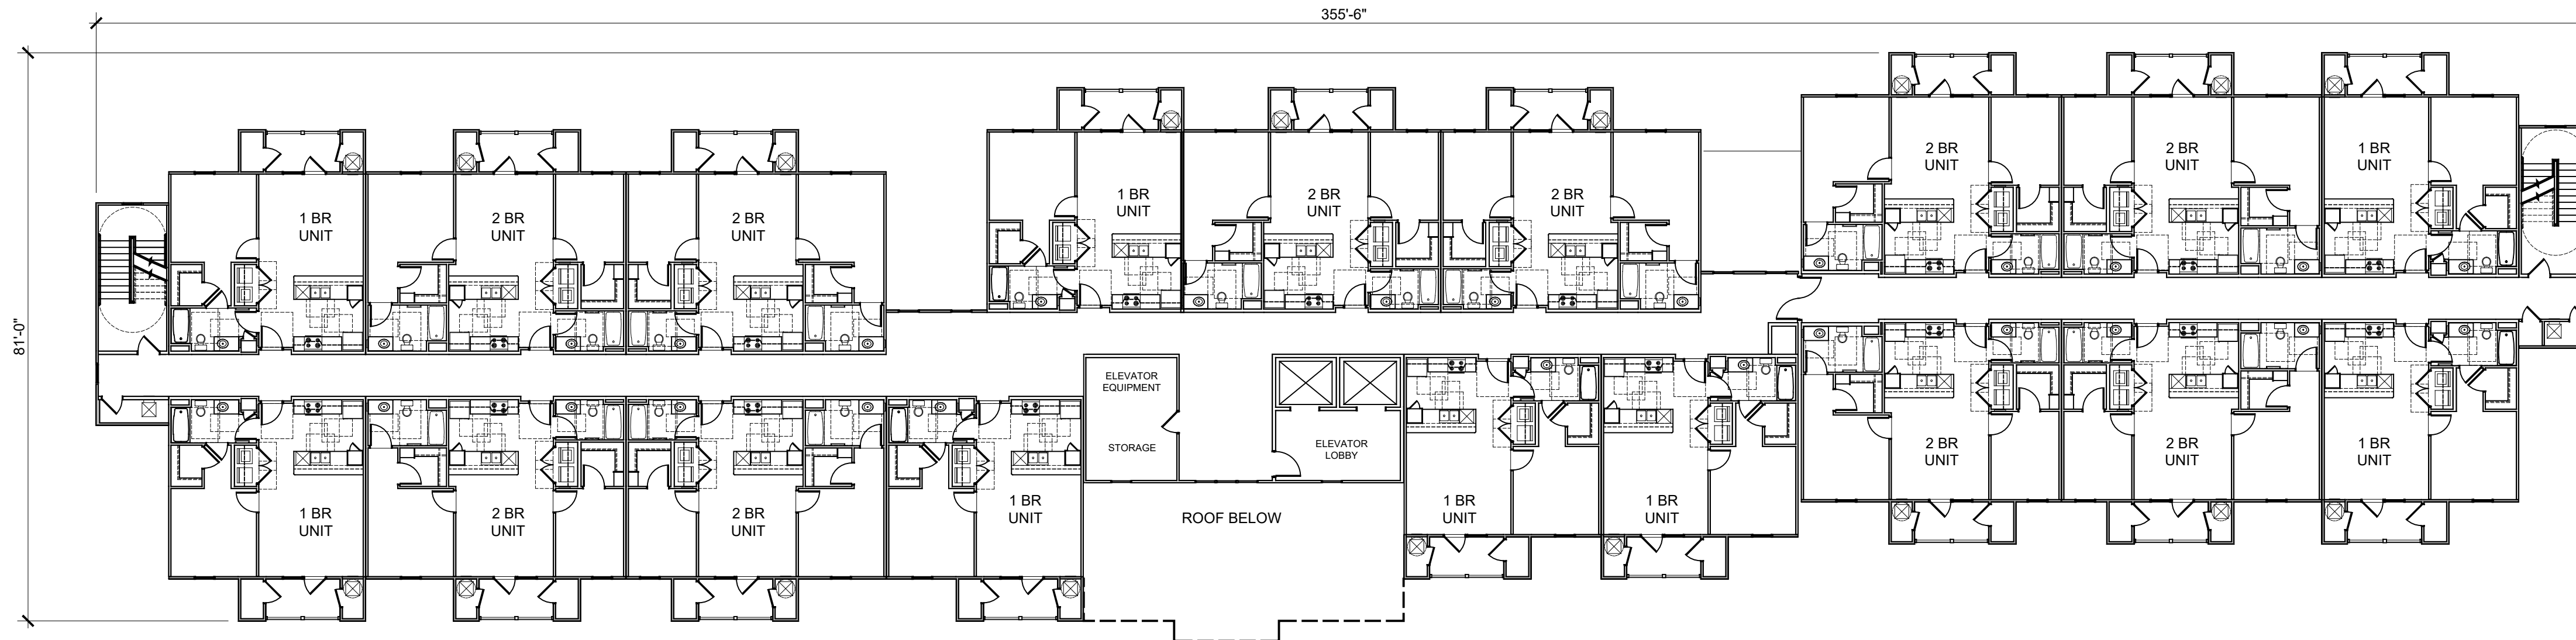

2 BUILDING FOURTH FLOOR PLAN
1/16" = 1'-0"

No.	Date	Description
	10.20.21	

Job Number: 20-31

File Reference:

Scale: 1/8" = 1'

THE CARRINGTON
APARTMENTS
ZEBULON, NORTH CAROLINA


PARKS-PLAYER
ARCHITECTURE
& PLANNING, LLC
315 EAST BROAD STREET
GREENVILLE, SC 29601
(864) 382-5000

BUILDING 3RD &
4TH FLOOR PLANS

Sheet Number:
A-3

THIS DRAWING IS THE PROPERTY OF PARKS-PLAYER ARCHITECTURE & PLANNING, LLC AND IS NOT TO BE REPRODUCED OR COPIED IN WHOLE OR IN PART. IT IS ONLY TO BE USED FOR THE PROJECT AND SITE SPECIFICALLY IDENTIFIED HEREIN AND IS NOT TO BE USED ON ANY OTHER PROJECT. IT IS TO BE RETURNED UPON REQUEST.

THIS DRAWING IS THE PROPERTY OF PARKS-PLAYER ARCHITECTURE & PLANNING, LLC AND IS NOT TO BE REPRODUCED OR COPIED IN WHOLE OR IN PART. IT IS ONLY TO BE USED FOR THE PROJECT AND SITE SPECIFICALLY IDENTIFIED HEREIN AND IS NOT TO BE USED ON ANY OTHER PROJECT. IT IS TO BE RETURNED UPON REQUEST.

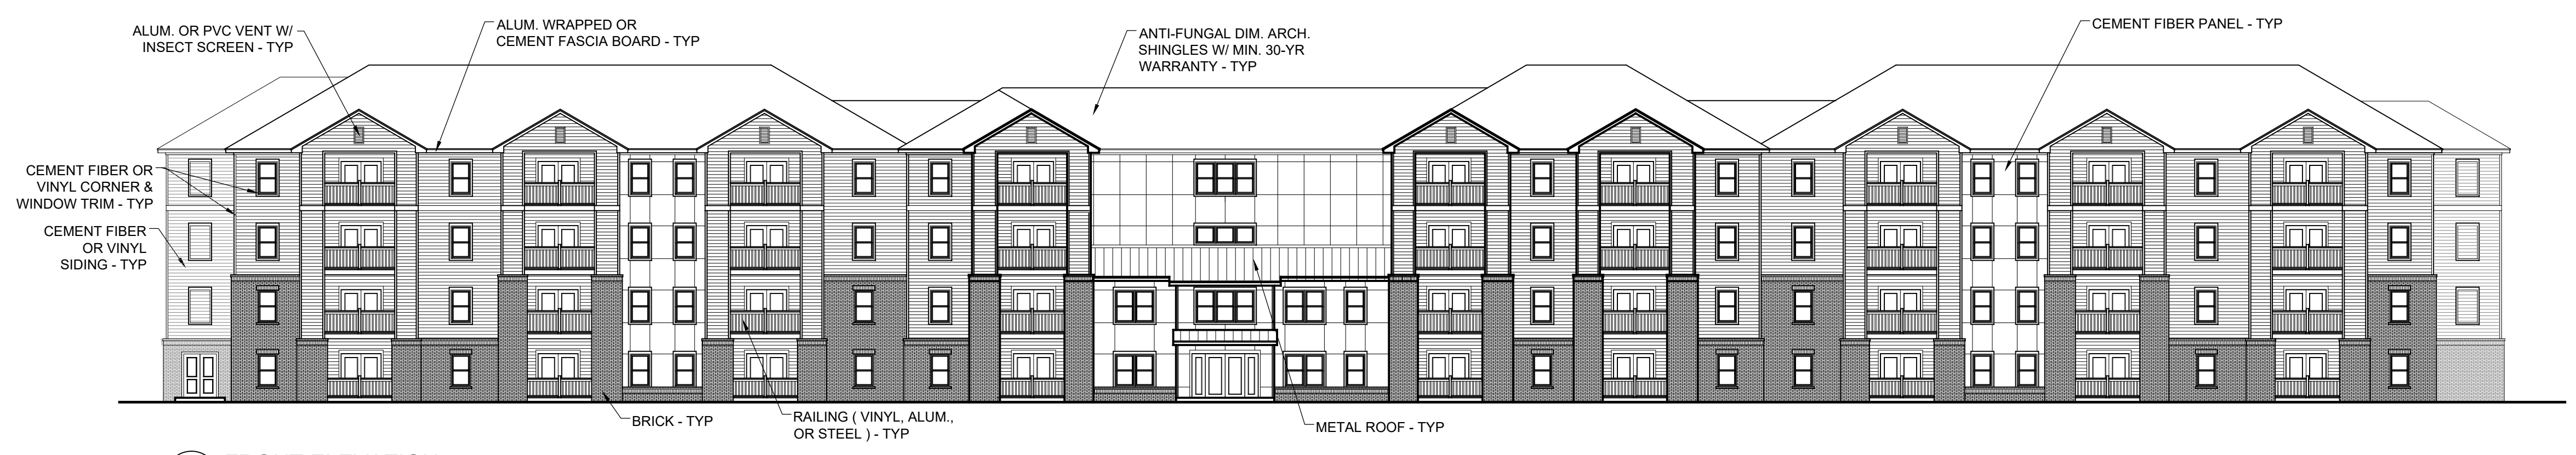

1 FRONT ELEVATION
1/16" = 1'-0"




2 REAR ELEVATION
1/16" = 1'-0"



3 RIGHT SIDE ELEVATION
1/16" = 1'-0"



4 LEFT SIDE ELEVATION
1/16" = 1'-0"

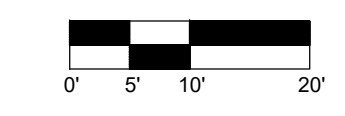

PLANS MEET THE "APPENDIX B" DESIGN QUALITY STANDARDS AND REQUIREMENTS SET FORTH BY THE 2021 NC QAP

No.	Date	Description
	10.20.21	

Job Number: 20-31

File Reference:

Scale: 1/8" = 1'

THE CARRINGTON
APARTMENTS
ZEBULON, NORTH CAROLINA

PARKS-PLAYER
ARCHITECTURE
& PLANNING, LLC
315 EAST BROAD STREET
GREENVILLE, SC 29601
(864) 382-5000

BUILDING
ELEVATIONS

Sheet Number:
A-4