
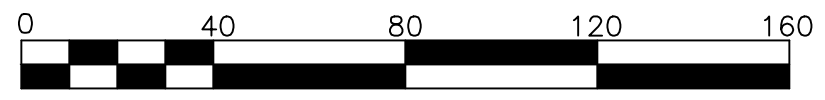


N/F
 JOSEPH WOOD
 TEMPLE
 DB 1857, PG 507
 PIN:2705-64-5192

FIRE TRUCK MOVEMENT, 20' WIDE W/ 28' RADIUS

DEAD END/ FUTURE
 ROAD EXTENSION
 SIGNAGE

SCALE: 1" = 40'

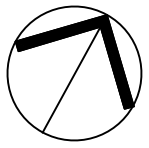

Dwg No.
 EX. 1.0

FIRE TRUCK TURNING EXHIBIT
 Code Job
 SCBSZ

ISSUED:
 02 FEB 2023

Dwg By SRN
 Ckd By SRN

CONSTRUCTION DRAWINGS FOR:
BARBEE ST. SUBDIVISION
 0 E. BARBEE STREET
 ZEBULON, NORTH CAROLINA

THE SITE GROUP
 THE SITE GROUP, PLLC.
 1111 Oberlin Road
 Raleigh, NC 27605-1136
 Office: 919.835.4787
 Fax: 919.839.2255
 E-Mail: SRN@thesitegroup.net