


PROPERTY ADDRESS:
1616 MACK TODD RD.
ZEBULON, NC 27597

LOT 3 OF BOM
1999 PG 17

NOTE: BEING LOT 4A OF JAMES PEARCE DIVISION AS RECORDED IN BOOK OF MAPS 1999 PAGE 17.
NOTE: AREA COMPUTED BY COORDINATE METHOD.
NOTE: THIS PROPERTY IS SUBJECT TO EASEMENTS AND RESTRICTIONS OF RECORD.


I, DANNY O. WILLIAMS, certify that this map was drawn under my supervision from an actual survey made under my supervision (lead description recorded in Book _____ Page _____ or other reference source BOM 1999 PG 17); that the boundaries not surveyed are indicated as drawn from information in Book _____ page _____ of _____ BOM 1999 PG 17; that the notion of precision or positional accuracy is a function of the method used and that this map meets the requirements of The Standards of Professional Land Surveying in North Carolina (21 NCGS 56.1800).

This 24TH day of JANUARY, 2018.
P. L. S. L-2647

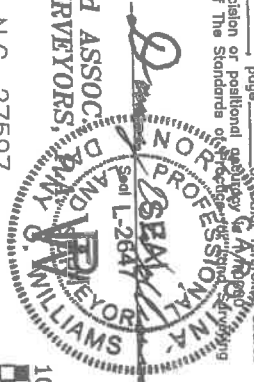

DRAWN BY: DOW & BGM
CHECKED BY: DOW
DATE: 01-24-2018
SCALE: 1" = 100'
JOB: JAK4 CF
FB: 1226

- LEGEND
- EXISTING IRON PIPE
 - △ PHONE BOX
 - ☒ WATER METER
 - ⊙ SEWER CLEANOUT
 - ▲ CABLE TV BOX
 - POWER POLE
 - ⊕ FIRE HYDRANT
 - SEPTIC TANK

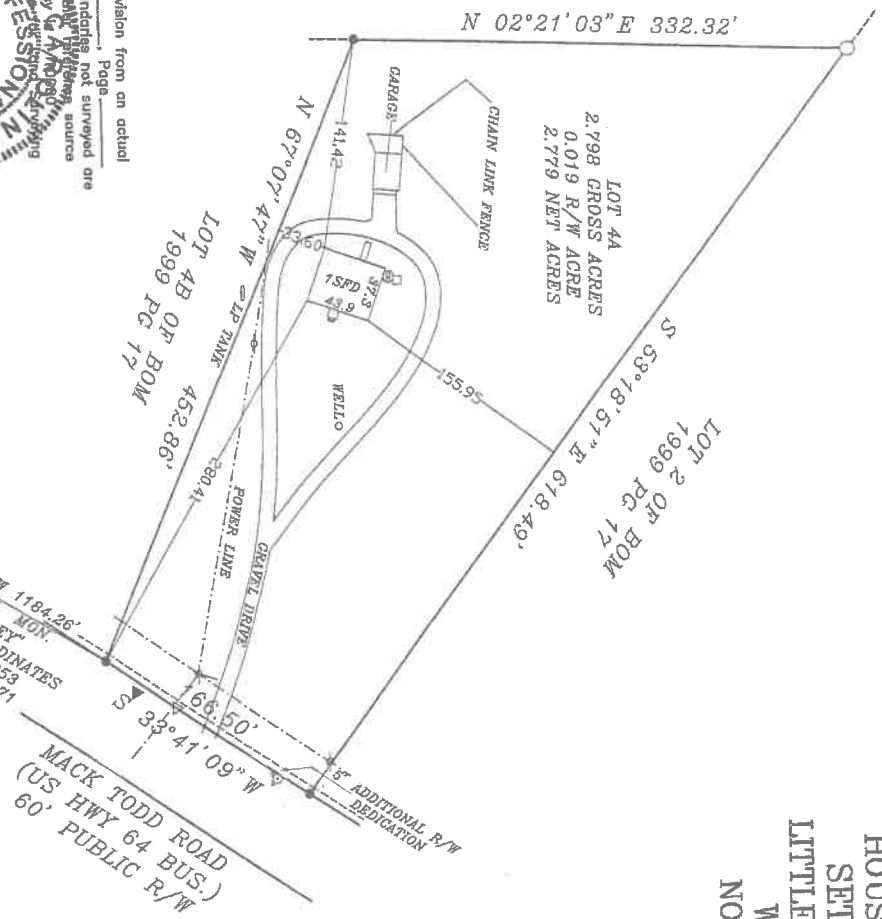

HOUSE LOCATION FOR
SETH HUNTSINGER
LITTLE RIVER TOWNSHIP
WAKE COUNTY
NORTH CAROLINA

1616 Mack Todd Survey

ADOPTED BOM 1999 PG 17